

PLAN (sub-structure)

NOTES:

1. All dimensions are in millimetres .
2. Read measurements as specified in drawings.
3. Refer all discrepancies to the architect/engineer and IOM-WaSH staff in charge.

PROJECT TITLE:

Inclusive 4+2 Latrine & Shower

DRAWING TITLE:

Sub-Structure Plan

DESIGNED/DRAWN BY:

Stephen Agada
WaSH Project Assistant
sagada@iom.int

CHECKED BY:

Teshager Tefera
WaSH Program Manager
ttefera@iom.int

Ibrahim Kachalla
WaSH Project Assistant
ikachalla@iom.int

SCALE:


NTS

DATE:

November, 2021

SHEET No.:

IOM-WSF-01

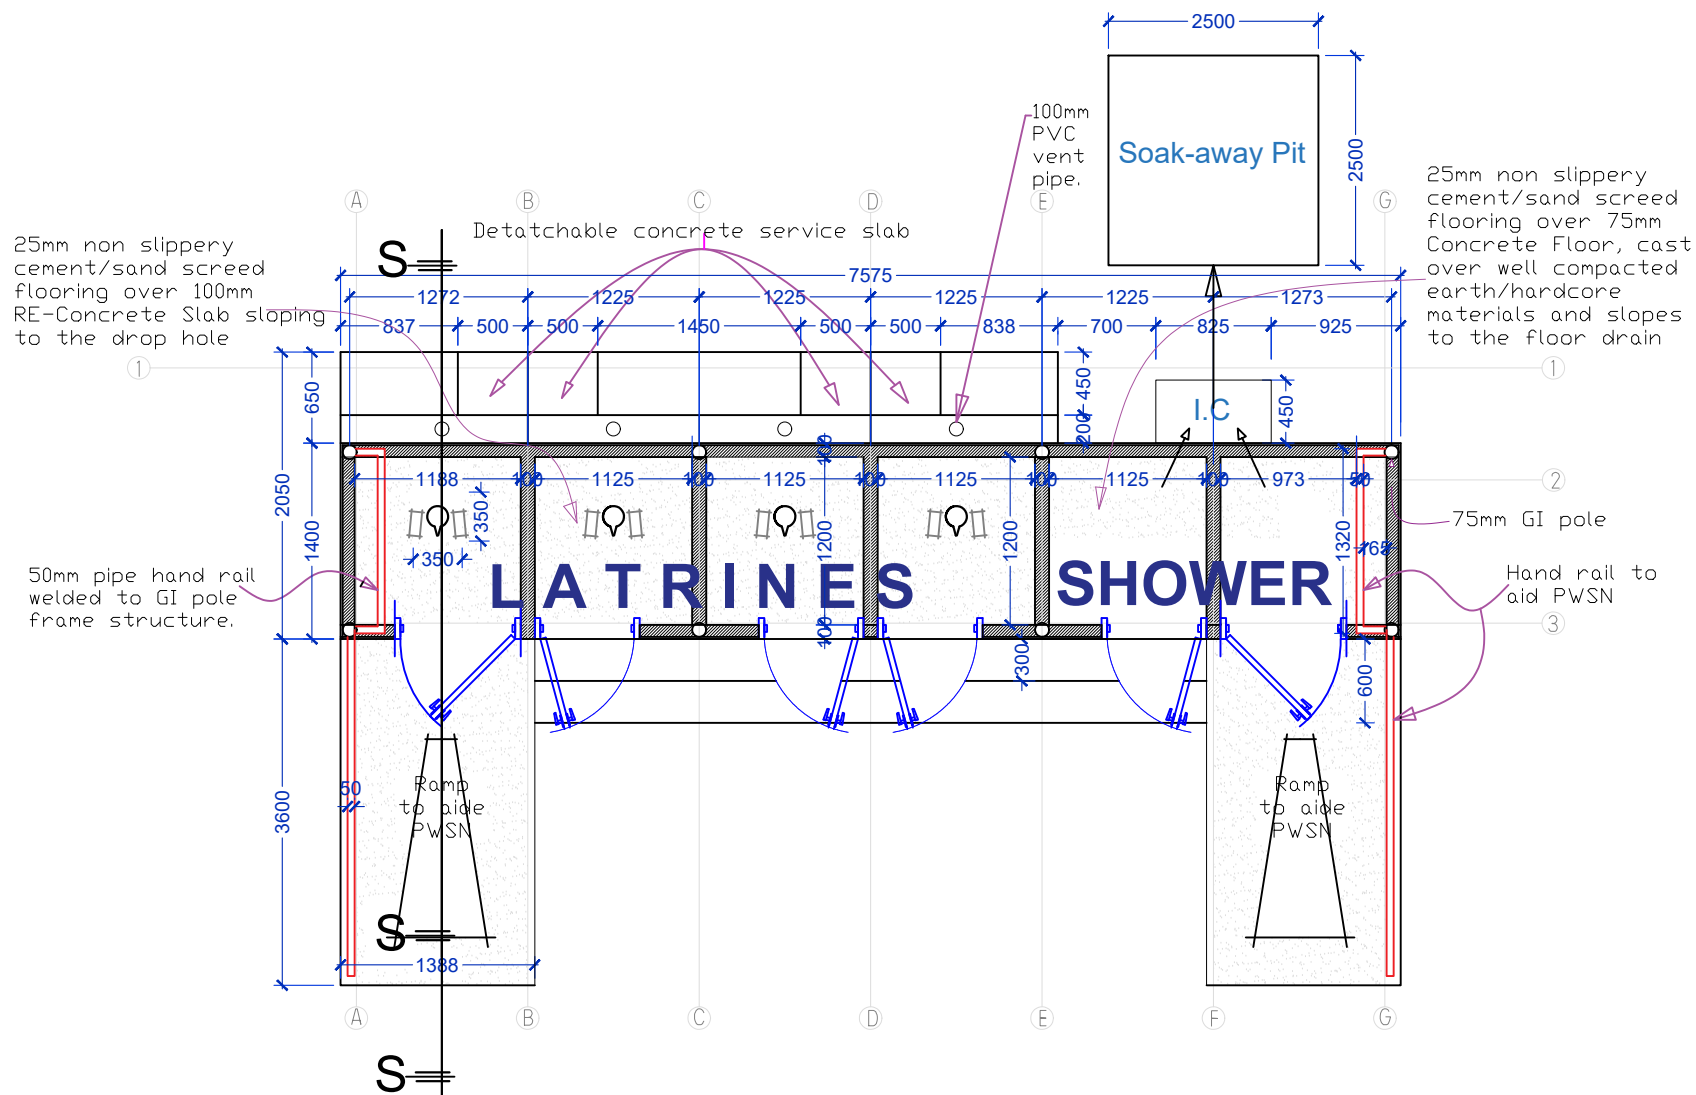

- NOTES:
- All dimensions are in millimetres .
 - Read measurements as specified in drawings.
 - Refer all discrepancies to the architect/engineer and IOM-WaSH staff in charge.

PROJECT TITLE:
Inclusive 4+2 Latrine & Shower

DRAWING TITLE:
Partition Plan

DESIGNED/DRAWN BY:
Stephen Agada
WaSH Project Assistant
sagada@iom.int

CHECKED BY:
Teshager Tefera
WaSH Program Manager
ttefera@iom.int
Ibrahim Kachalla
WaSH Project Assistant
ikachalla@iom.int

SCALE:
NTS

DATE:
November, 2021

SHEET No.:
IOM-WSF-02

**PLAN
(partition)**



- NOTES:
1. All dimensions are in millimetres .
 2. Read measurements as specified in drawings.
 3. Refer all discrepancies to the architect/engineer and IOM-WaSH staff in charge.

PROJECT TITLE:
Inclusive 4+2 Latrine & Shower

DRAWING TITLE:
Section S-S

DESIGNED/DRAWN BY:
Stephen Agada
WaSH Project Assistant
sagada@iom.int


CHECKED BY:
Teshager Tefera
WaSH Program Manager
ttefera@iom.int


Ibrahim Kachalla
WaSH Project Assistant
ikachalla@iom.int

SCALE:
NTS

DATE:
November, 2021

SHEET No:
IOM-WSF-03

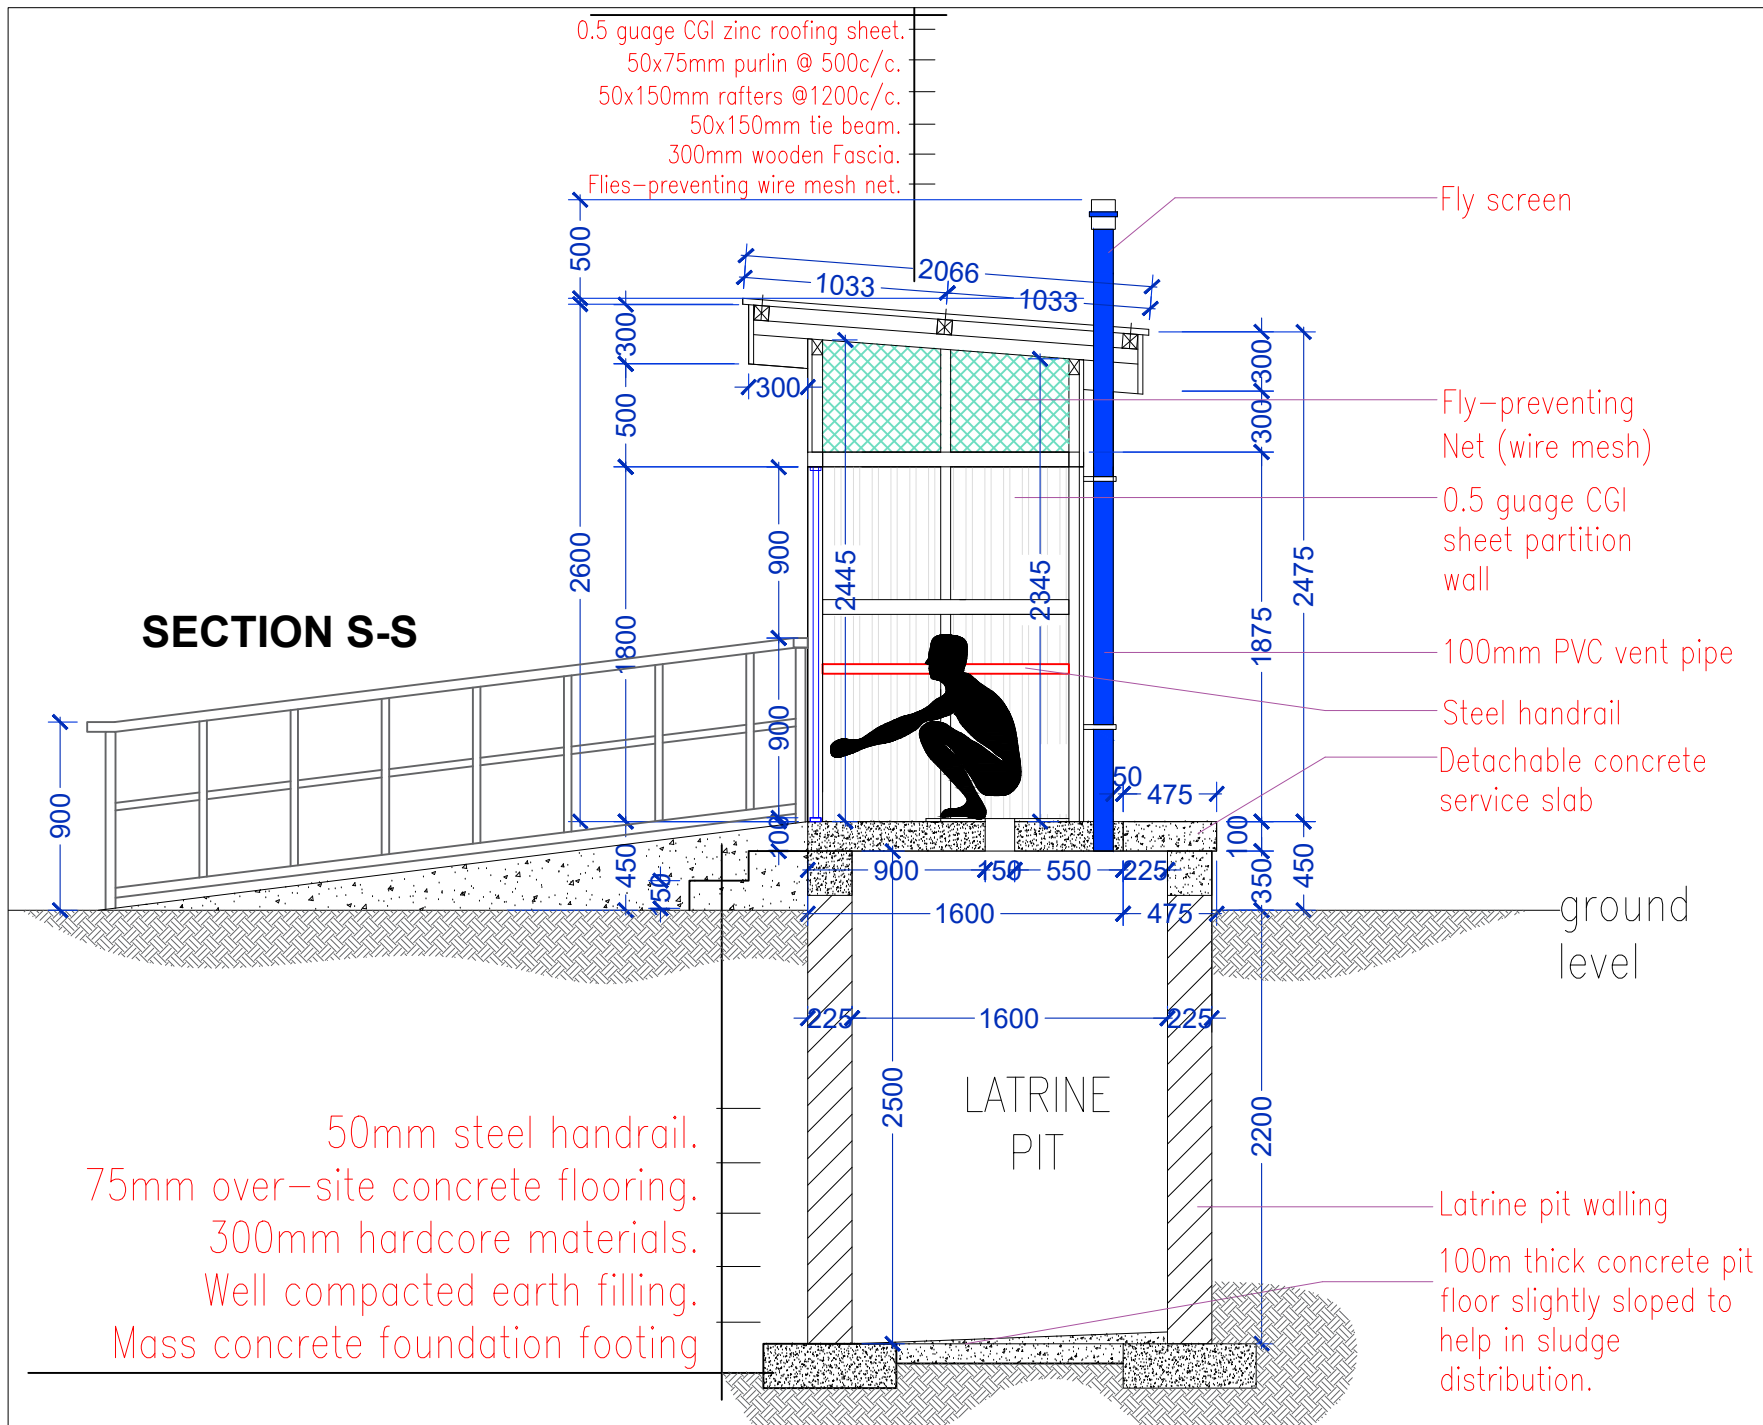

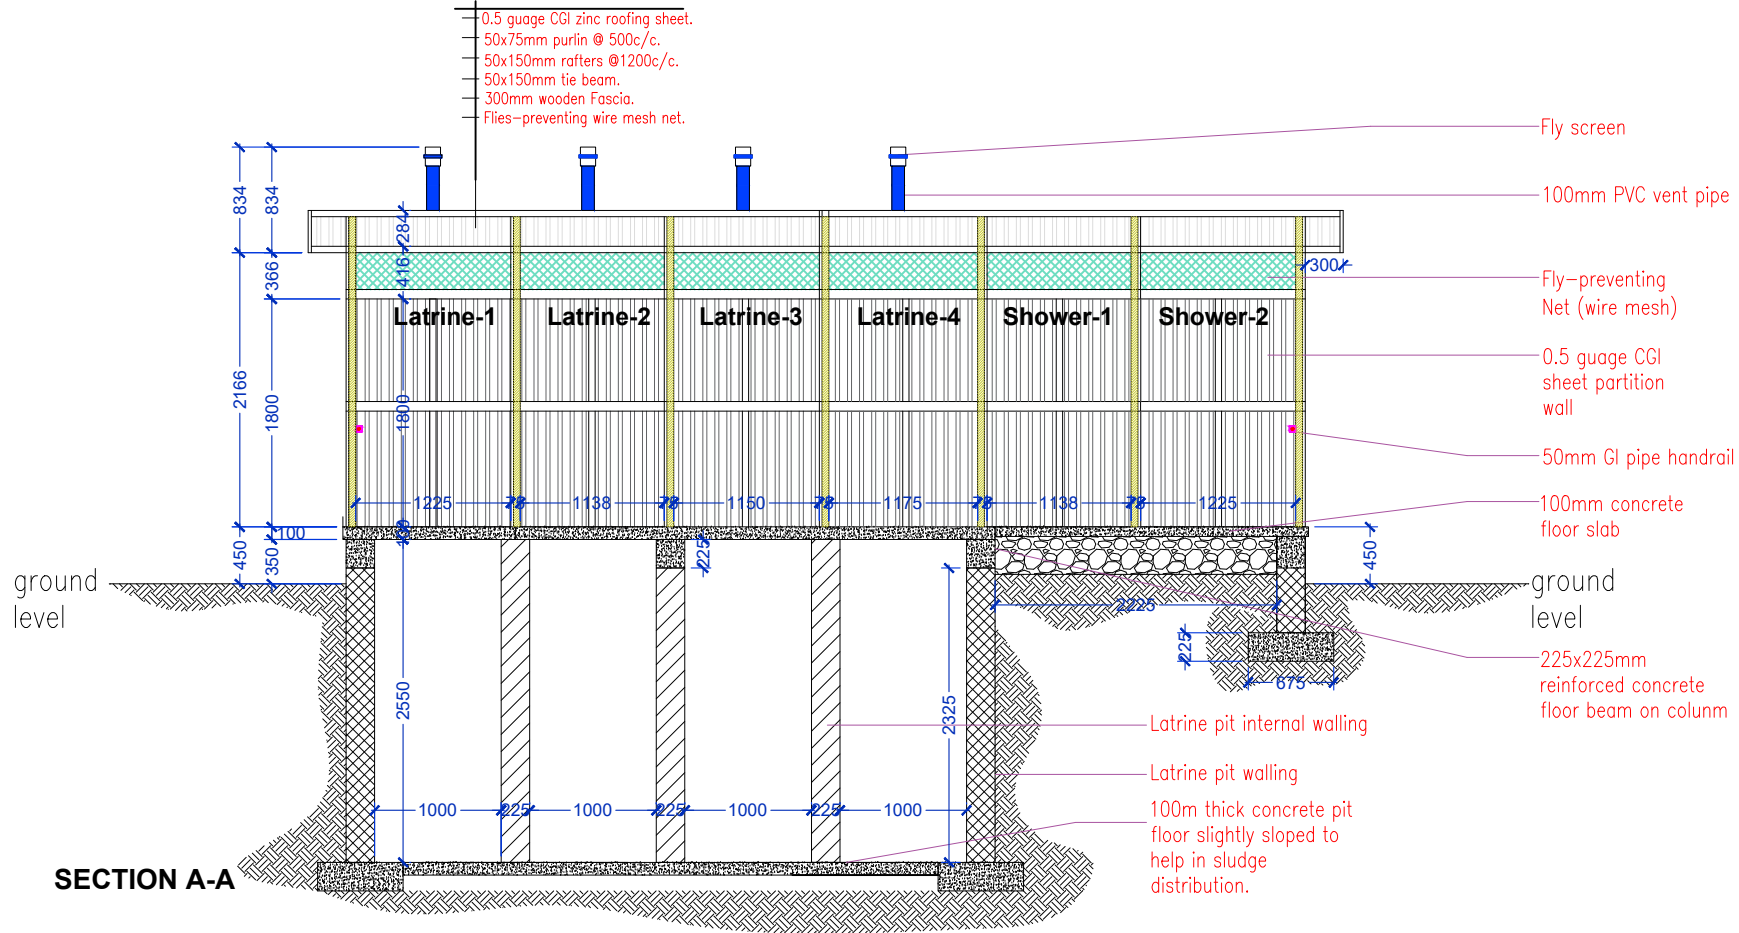

- NOTES:
1. All dimensions are in millimetres .
 2. Read measurements as specified in drawings.
 3. Refer all discrepancies to the architect/engineer and IOM-WaSH staff in charge.

PROJECT TITLE:
Inclusive 4+2 Latrine & Shower

DRAWING TITLE:
Section A-A

DESIGNED/DRAWN BY:
Stephen Agada
WaSH Project Assistant
sagada@iom.int



CHECKED BY:
Teshager Tefera
WaSH Program Manager
ttefera@iom.int

Ibrahim Kachalla
WaSH Project Assistant
ikachalla@iom.int


SCALE:
NTS

DATE:
November, 2021

SHEET No:
IOM-WSF-04

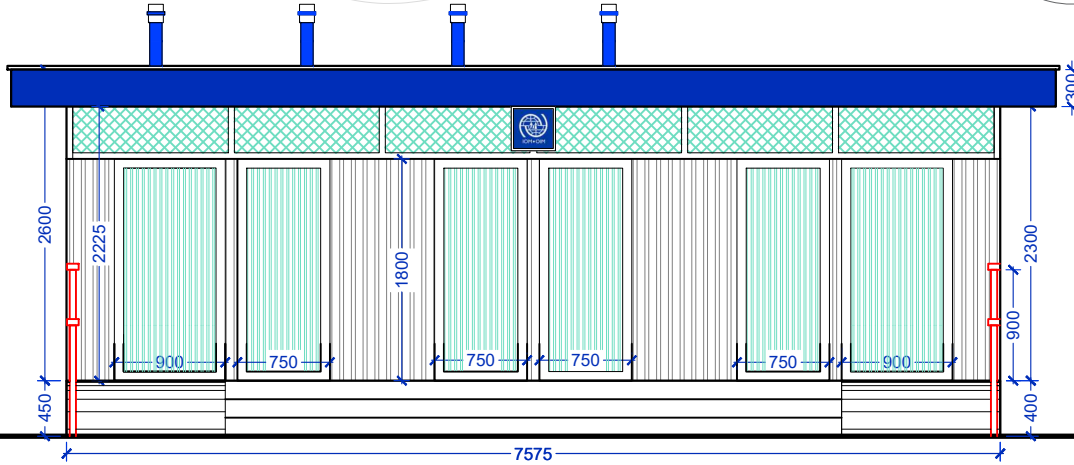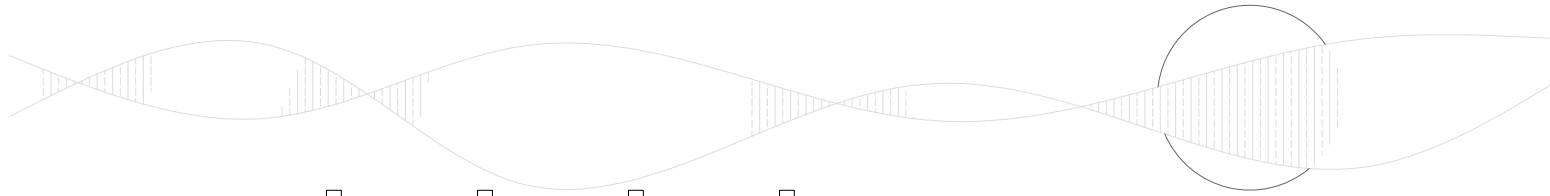

**APPROACH
ELEVATION**

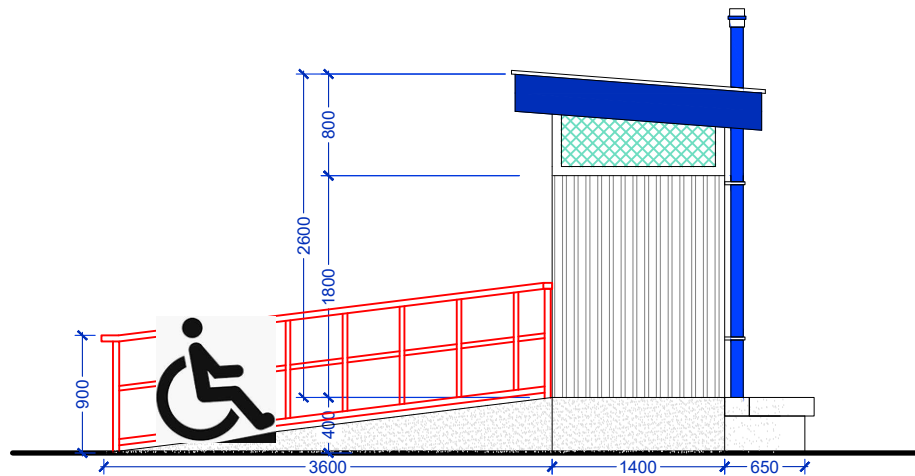

**RIGHT SIDE
ELEVATION**

NOTES:

1. All dimensions are in millimetres .
2. Read measurements as specified in drawings.
3. Refer all discrepancies to the architect/engineer and IOM-WaSH staff in charge.

PROJECT TITLE:

Inclusive 4+2 Latrine & Shower

DRAWING TITLE:

Elevations

DESIGNED/DRAWN BY:

Stephen Agada
WaSH Project Assistant
sagada@iom.int

CHECKED BY:

Teshager Tefera
WaSH Program Manager
ttefera@iom.int

Ibrahim Kachalla
WaSH Project Assistant
ikachalla@iom.int

SCALE:


NTS

DATE:


November, 2021

SHEET No.:

IOM-WSF-05

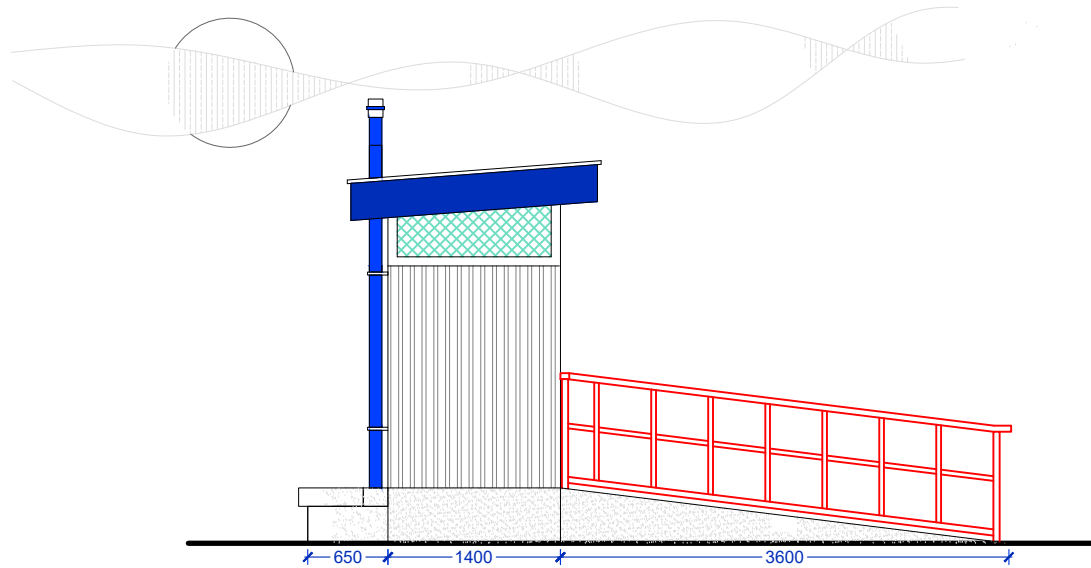

**LEFT SIDE
ELEVATION**

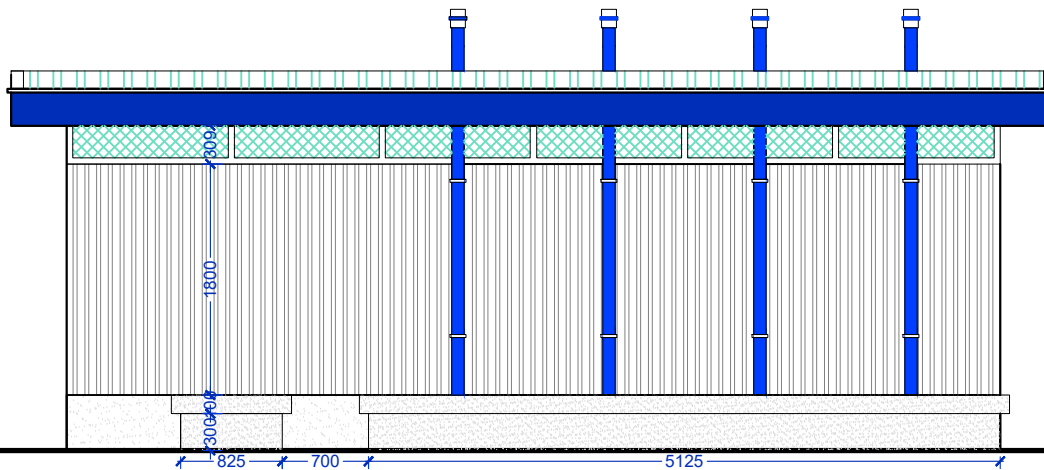

**REAR
ELEVATION**



NOTES:

1. All dimensions are in millimetres .
2. Read measurements as specified in drawings.
3. Refer all discrepancies to the architect/engineer and IOM-WaSH staff in charge.

PROJECT TITLE:

Inclusive 4+2 Latrine & Shower

DRAWING TITLE:

Elevations

DESIGNED/DRAWN BY:

Stephen Agada
WaSH Project Assistant
sagada@iom.int

CHECKED BY:

Teshager Tefera
WaSH Program Manager
ttefera@iom.int

Ibrahim Kachalla
WaSH Project Assistant
ikachalla@iom.int

SCALE:


NTS

DATE:

November, 2021

SHEET No.:

IOM-WSF-06

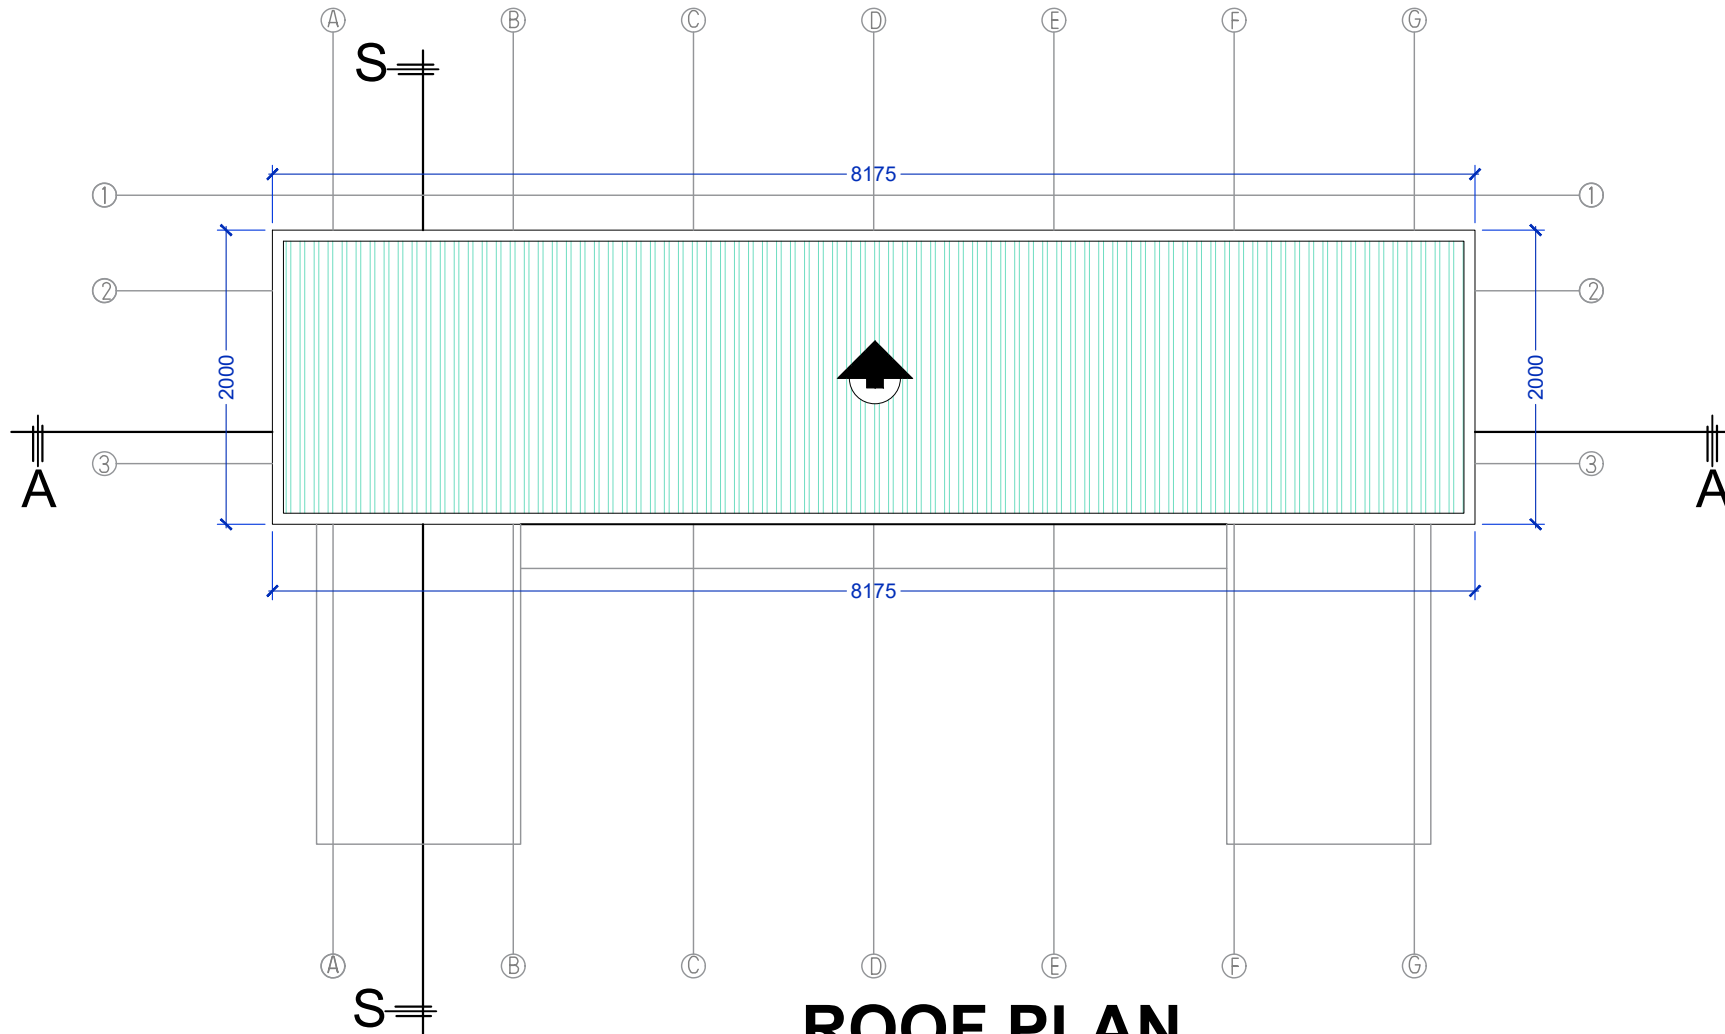

ROOF PLAN

NOTES:

1. All dimensions are in millimetres .
2. Read measurements as specified in drawings.
3. Refer all discrepancies to the architect/engineer and IOM-WaSH staff in charge.

PROJECT TITLE:

Inclusive 4+2 Latrine & Shower

DRAWING TITLE:

Roof Plan

DESIGNED/DRAWN BY:

Stephen Agada
WaSH Project Assistant
sagada@iom.int

CHECKED BY:

Teshager Tefera
WaSH Program Manager
ttefera@iom.int

Ibrahim Kachalla
WaSH Project Assistant
ikachalla@iom.int

SCALE:

NTS

DATE:

November, 2021

SHEET No.:

IOM-WSF-07