



GENERAL NOTES

- (1) All Dimensions are in mm.
- (2) Dimensions are to be read, and not scaled from the drawing.
- (3) All details are to be read in the drawing.

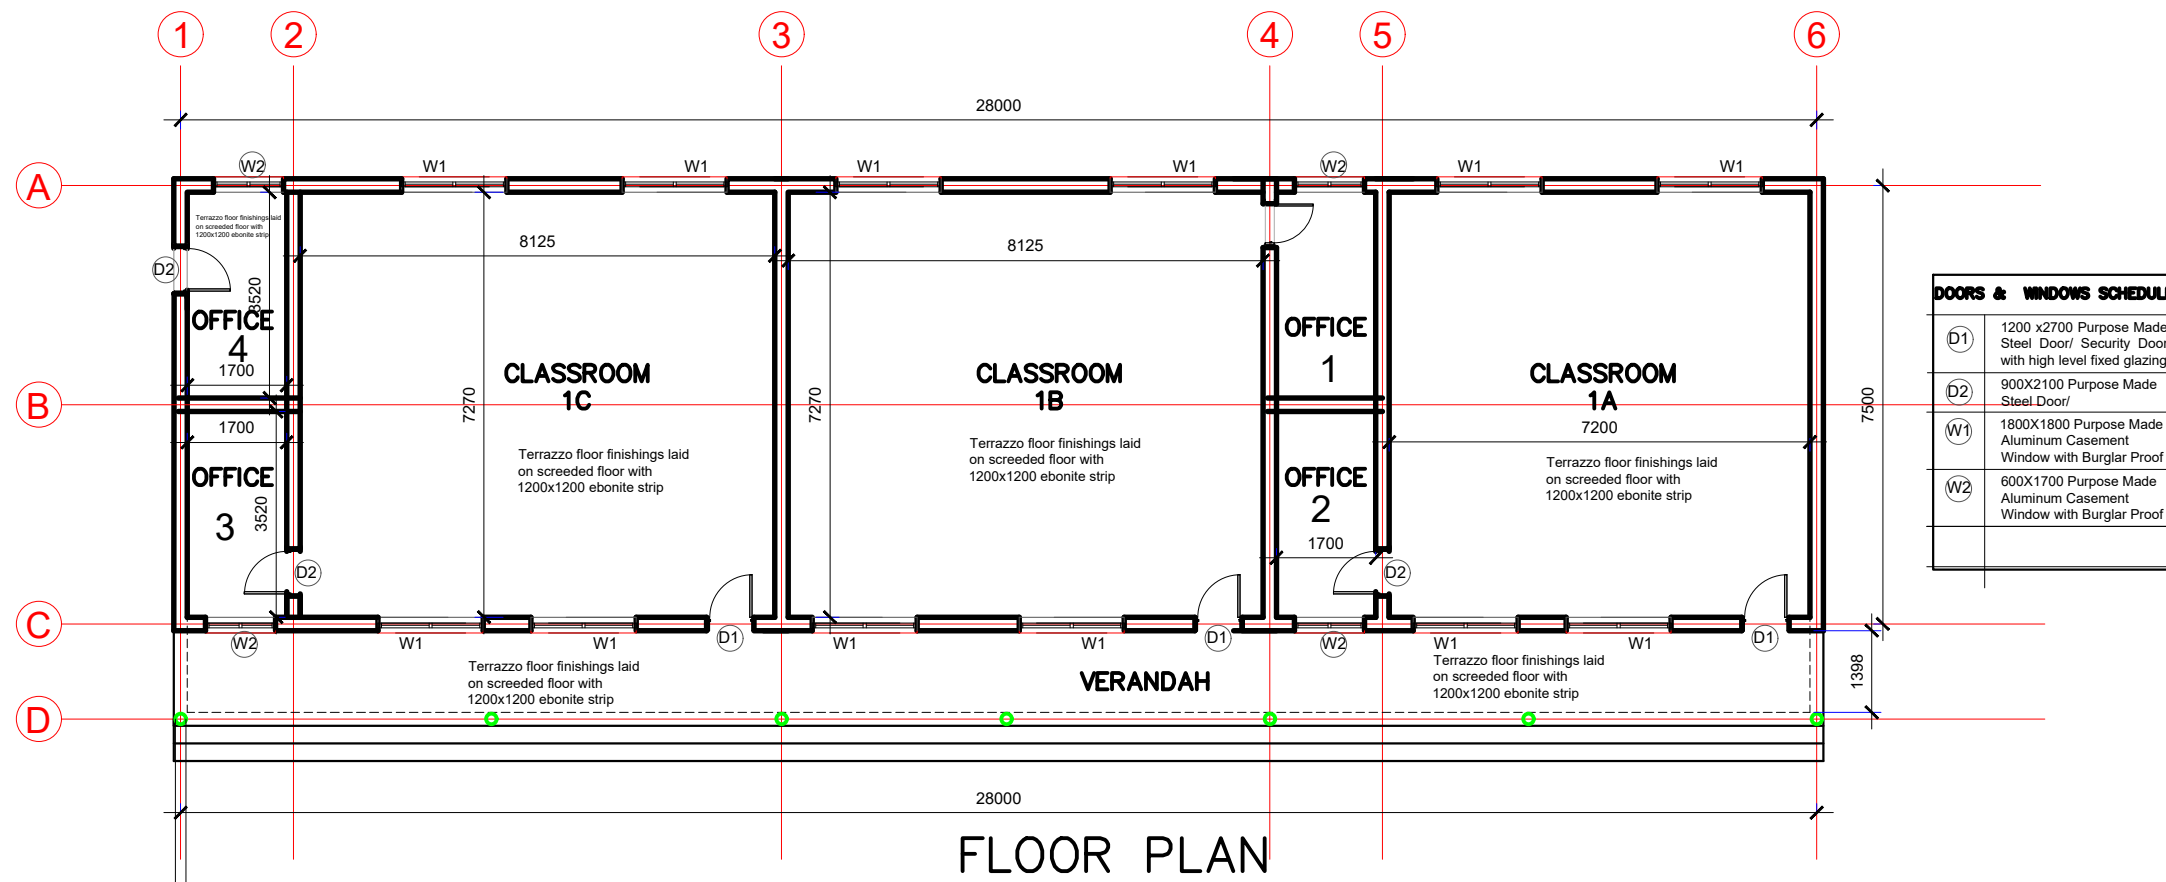

FLOOR PLAN

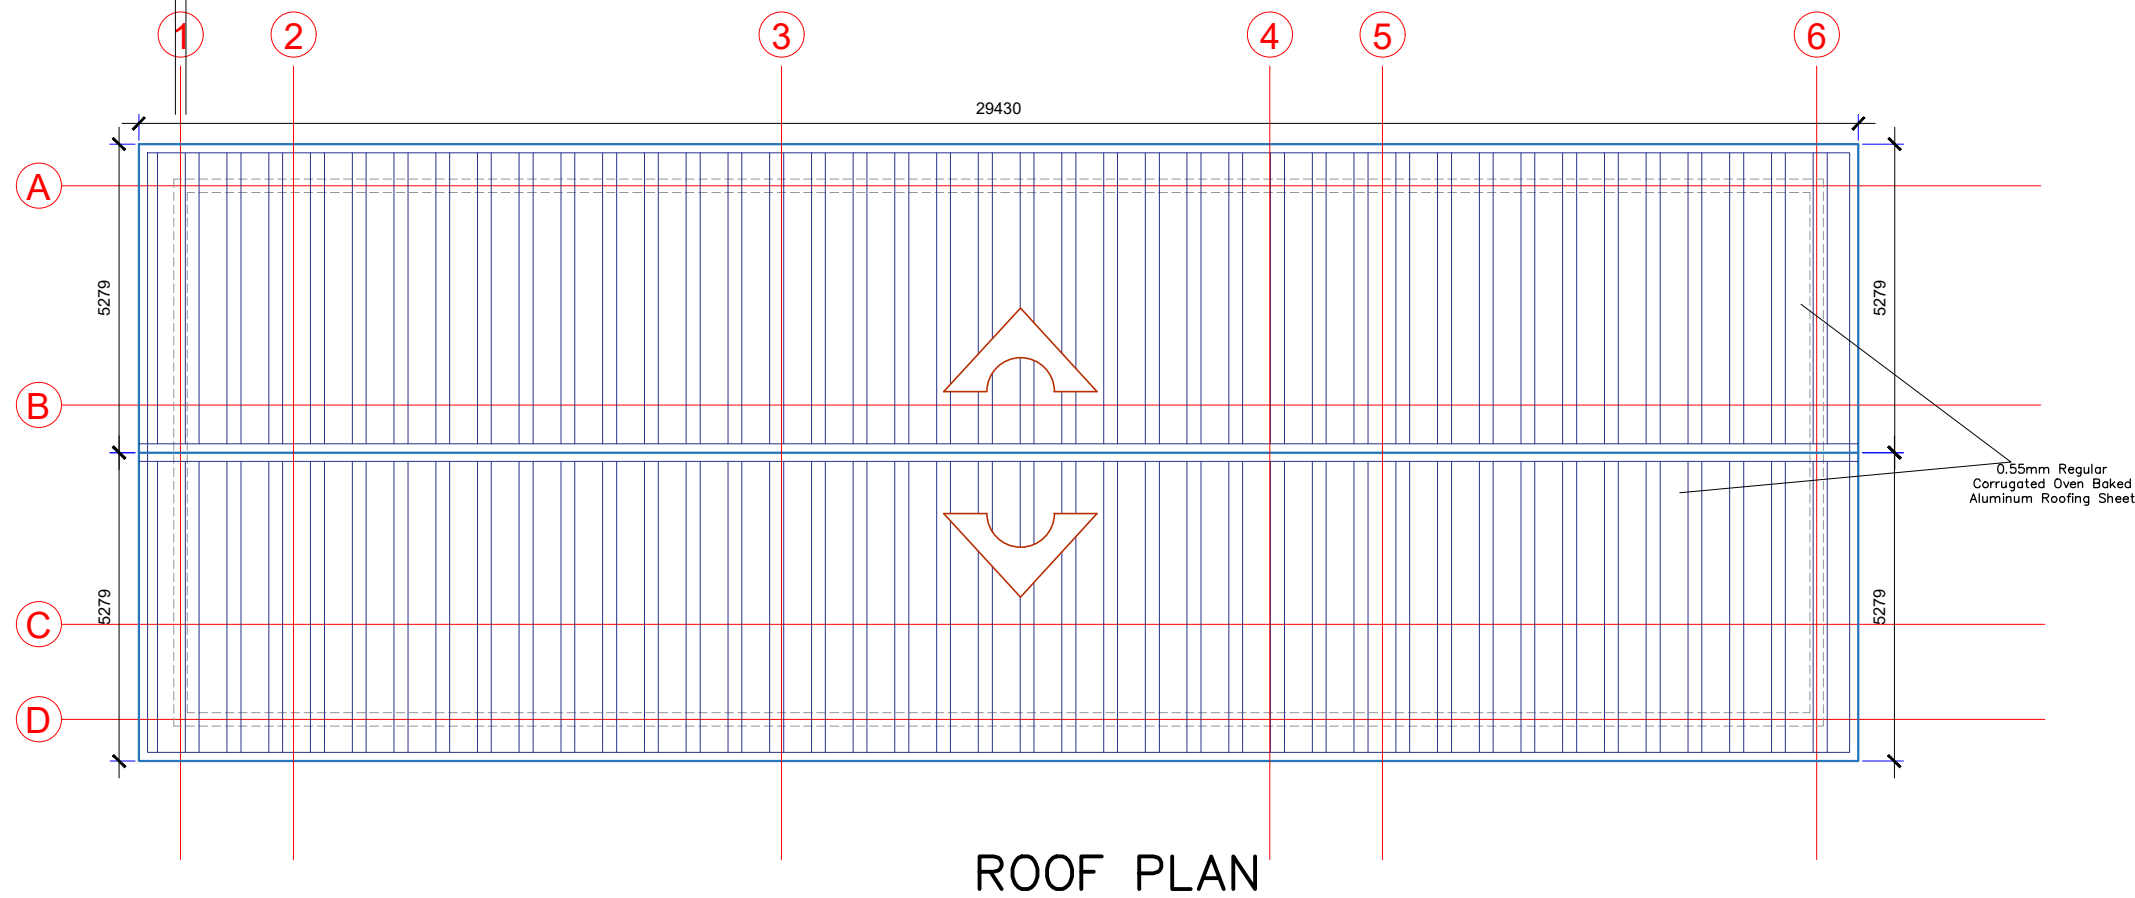

ROOF PLAN

NO	REVISION	DATE	SIGN

**Project Title:**  
PROPOSED DESIGN DEVELOPMENT

**Client:** IOM

**Location:** UHI COMMUNITY, EDO STATE.

**JOB ARCHITECTS**

**DRAWN BY:** JACOB P

**CHECKED BY:** Jakes

**SHEET TITLE:** FLOOR & ROOF PLAN

**SCALE:** NTS

**DATE:** FEB, 2024

SHEET NO.: **01**

**Consultants:**