



Design by: IOM Shelter Team
Contact: Wilson PHILIP / phwilson@iom.int
Location: Maiduguri, Borno State, Nigeria

Title: Revision of Bama-type Shelter
Date: May 2023
Scale: 1:50

 


Tarpaulin cover


Timber battens on rafters

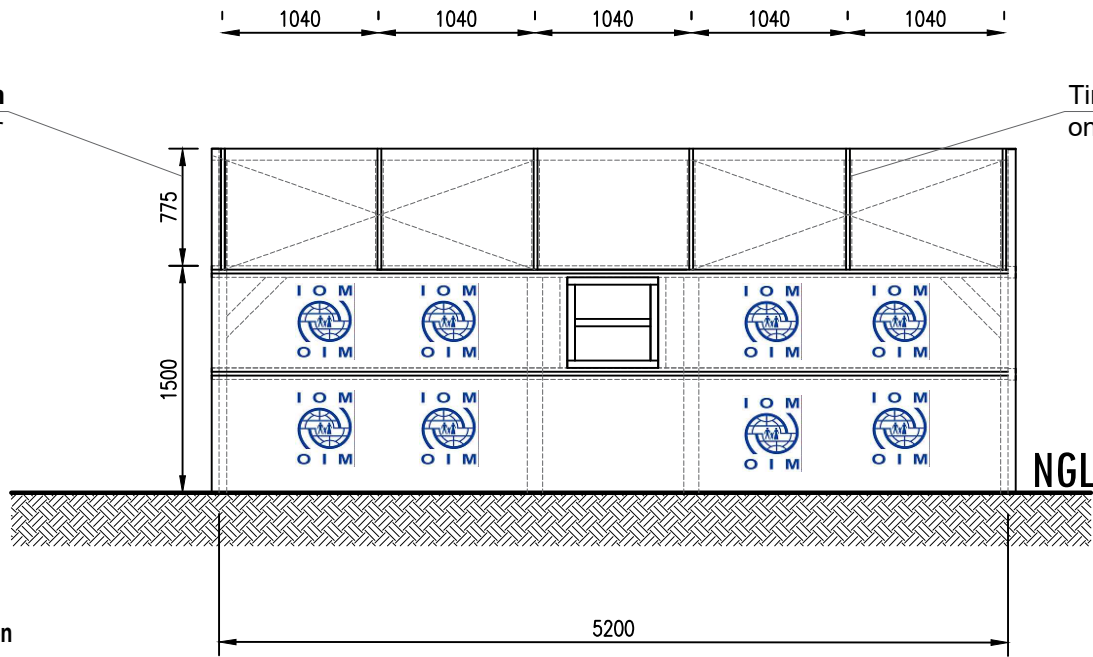

Side Elevation
1:50

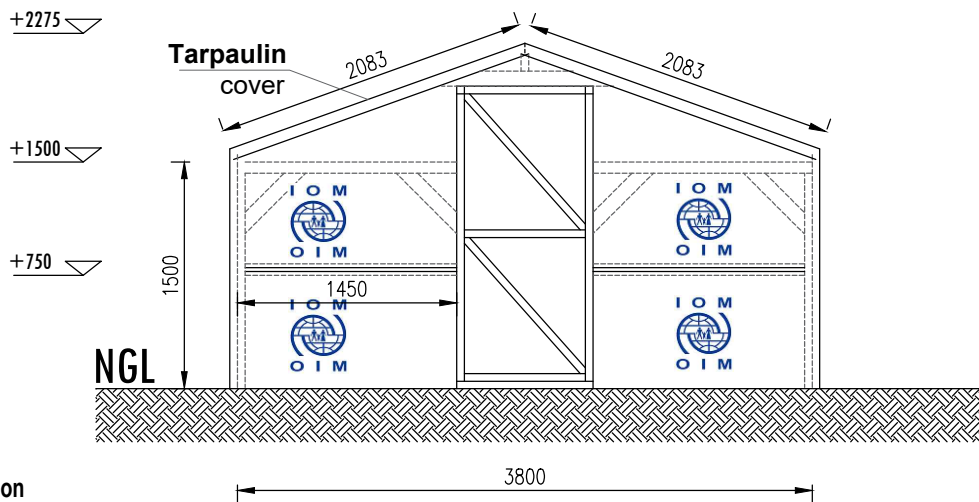

Front Elevation
1:50

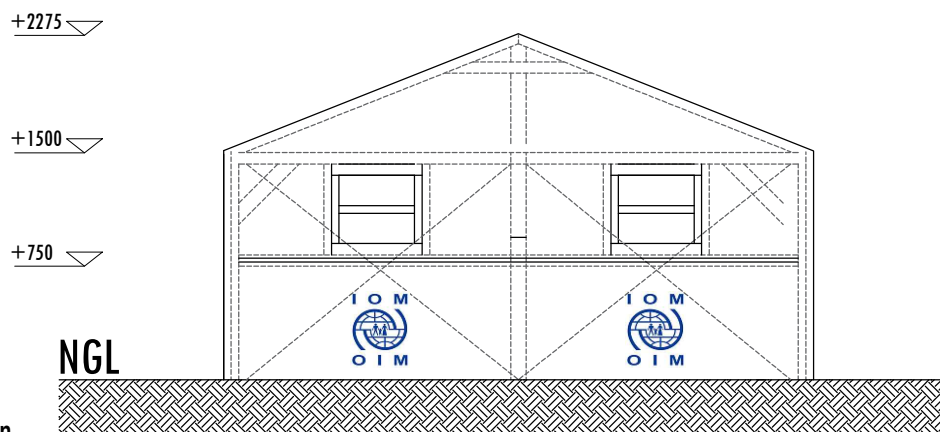

End Elevation
1:50

Note: Position of IOM logo is for illustrative purposes only.





Design by: IOM Shelter Team
Contact: Wilson PHILIP / phwilson@iom.int
Location: Maiduguri, Borno State, Nigeria

Title: Revision of Bama-type Shelter


Date: May 2023

Scale: 1:50

 

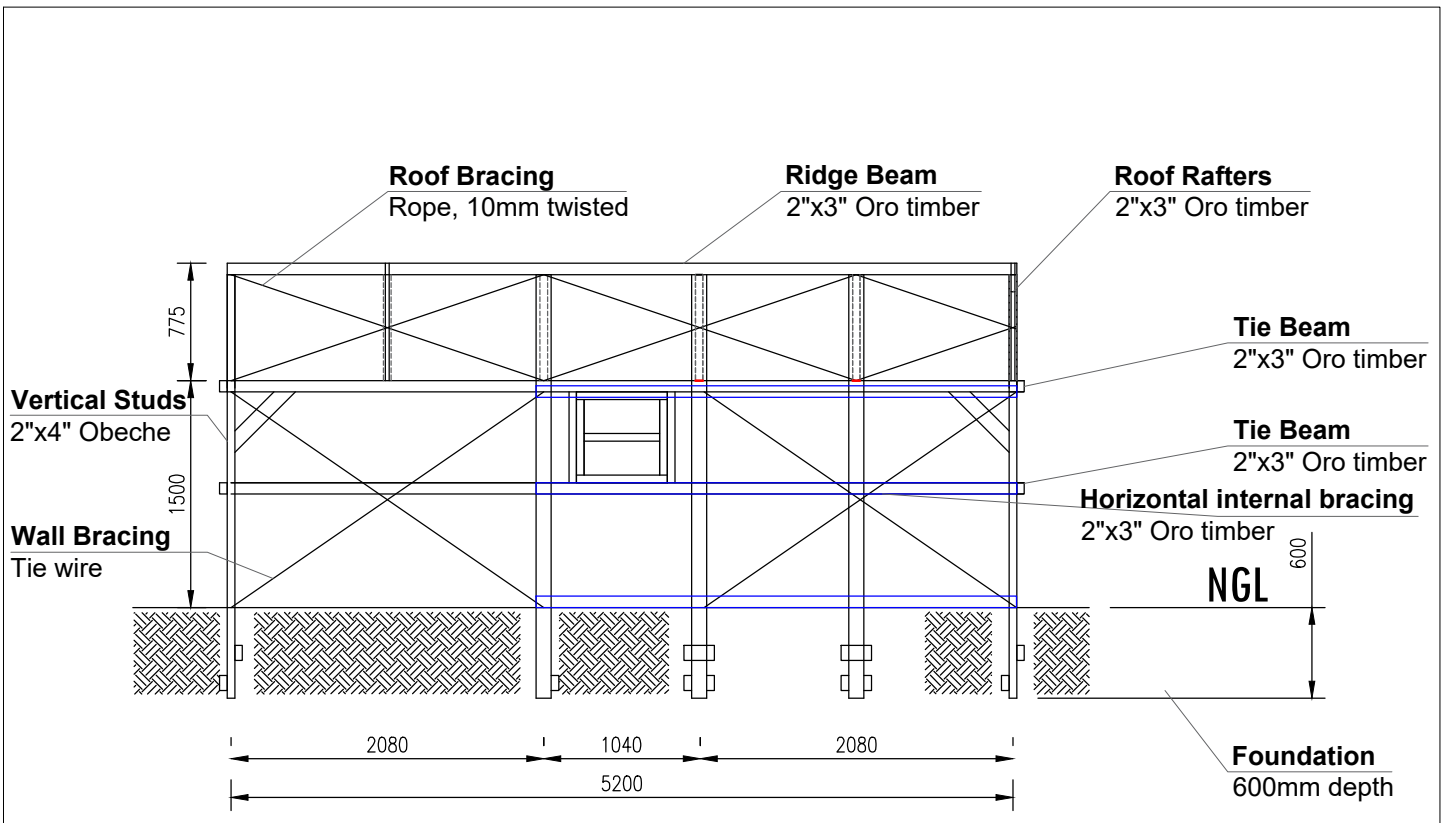

Longitudinal Section
1:50

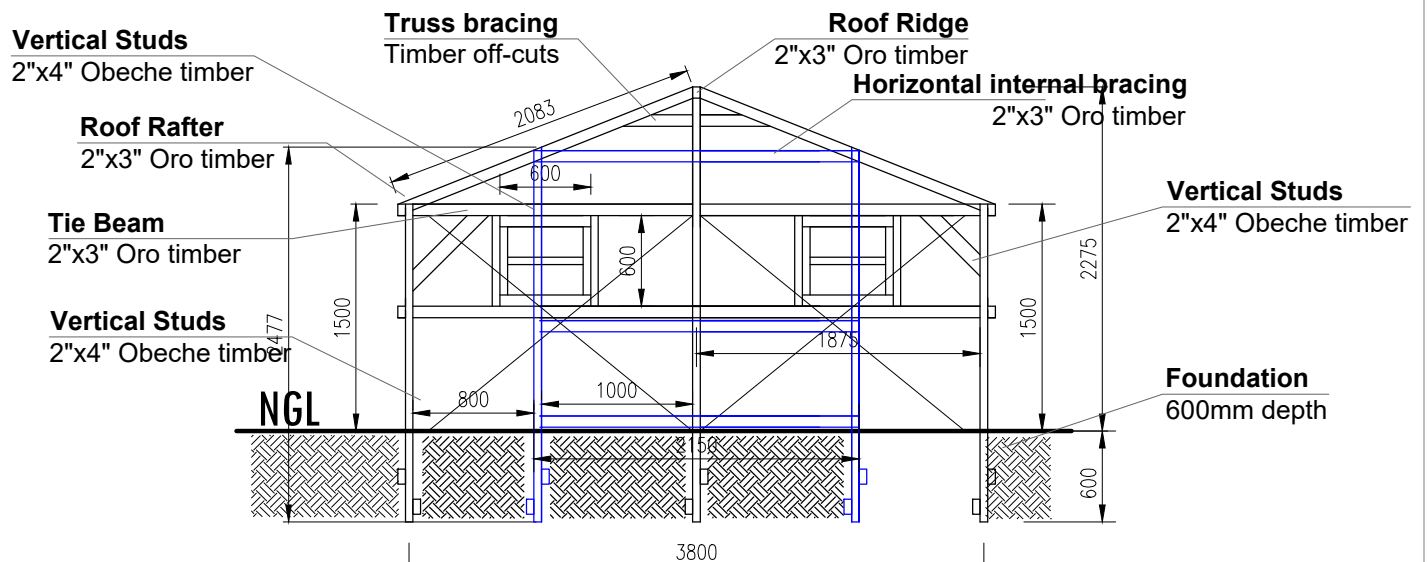

Transverse Section
1:50




Design by: IOM Shelter Team
Contact: Wilson PHILIP / phwilson@iom.int
Location: Maiduguri, Borno State, Nigeria


Title: Revision of Bama-type Shelter

Date: May 2023


Scale: 1:50

 

1

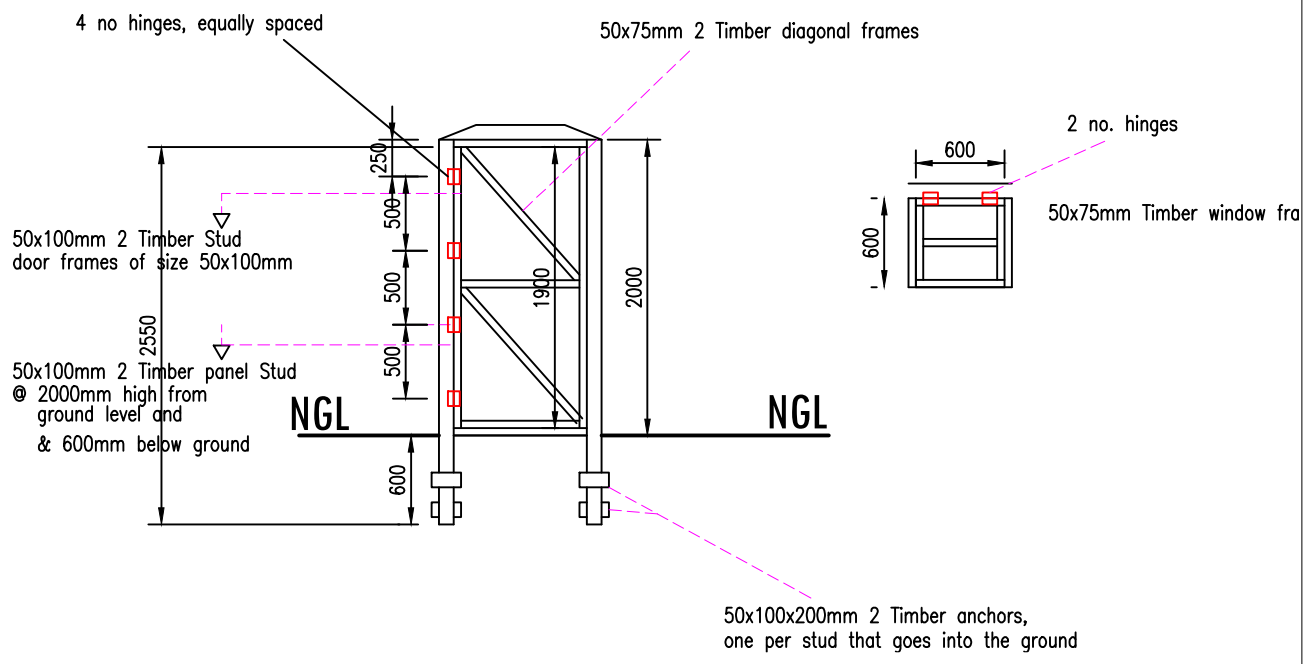

Doors and Window
1:50

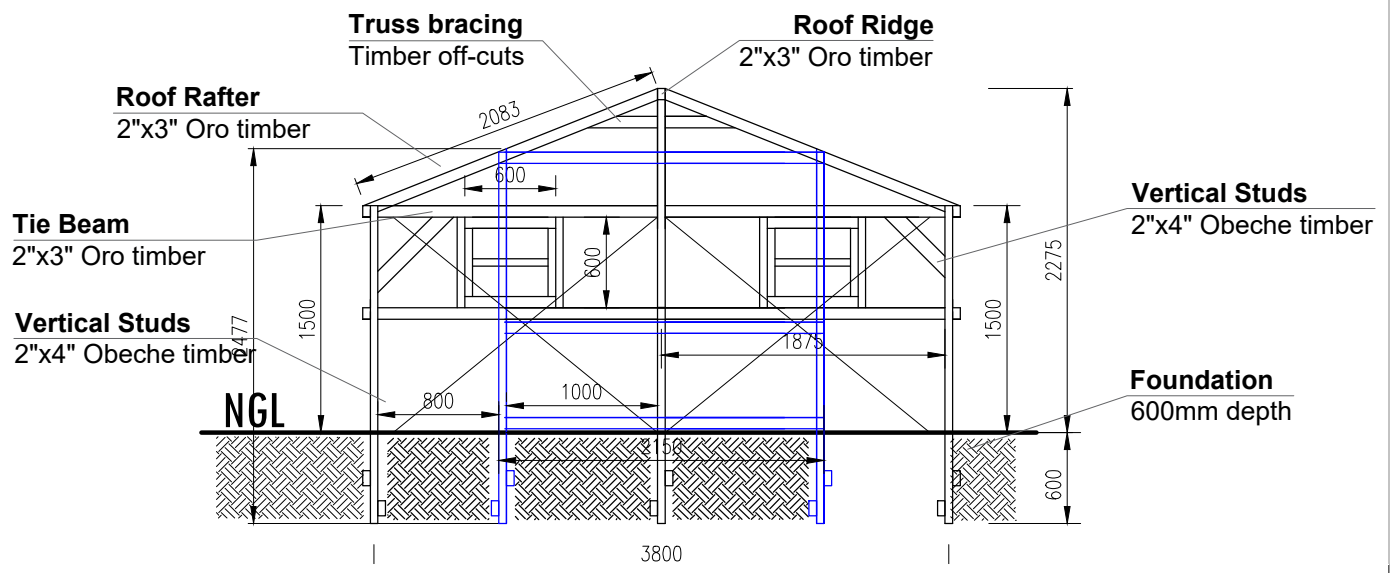

Transverse Section
1:50



Design by: IOM Shelter Team
Contact: Wilson PHILIP / phwilson@iom.int
Location: Maiduguri, Borno State, Nigeria

Title: Revision of Bama-type Shelter
Date: May 2023
Scale: 1:50

