



NOTES:

1. All dimensions are in millimetres .
2. Read measurements as specified in drawings.
3. Refer all discrepancies to the engineer and personnel on site.

PROJECT TITLE:

MHAC Lagos - Construction Works

DRAWING TITLE:

Site Plan - Propose IOM Lagos Office

DESIGNED/DRAWN BY:

Ibrahim KACHALLAH
 WASH Project Assistant
 ikachalla@iom.int

CHECKED BY:

Teshager Tefera
 WASH Program Manager
 ttefera@iom.int

Stephen Agada
 WASH Project Assistant
 sagada@iom.int

SCALE:

NTS

DATE:


December, 2021


SHEET No:

IOM-MHAC-01

EXISTING IOM LAGOS OFFICE

PROPOSED IOM LAGOS OFFICE

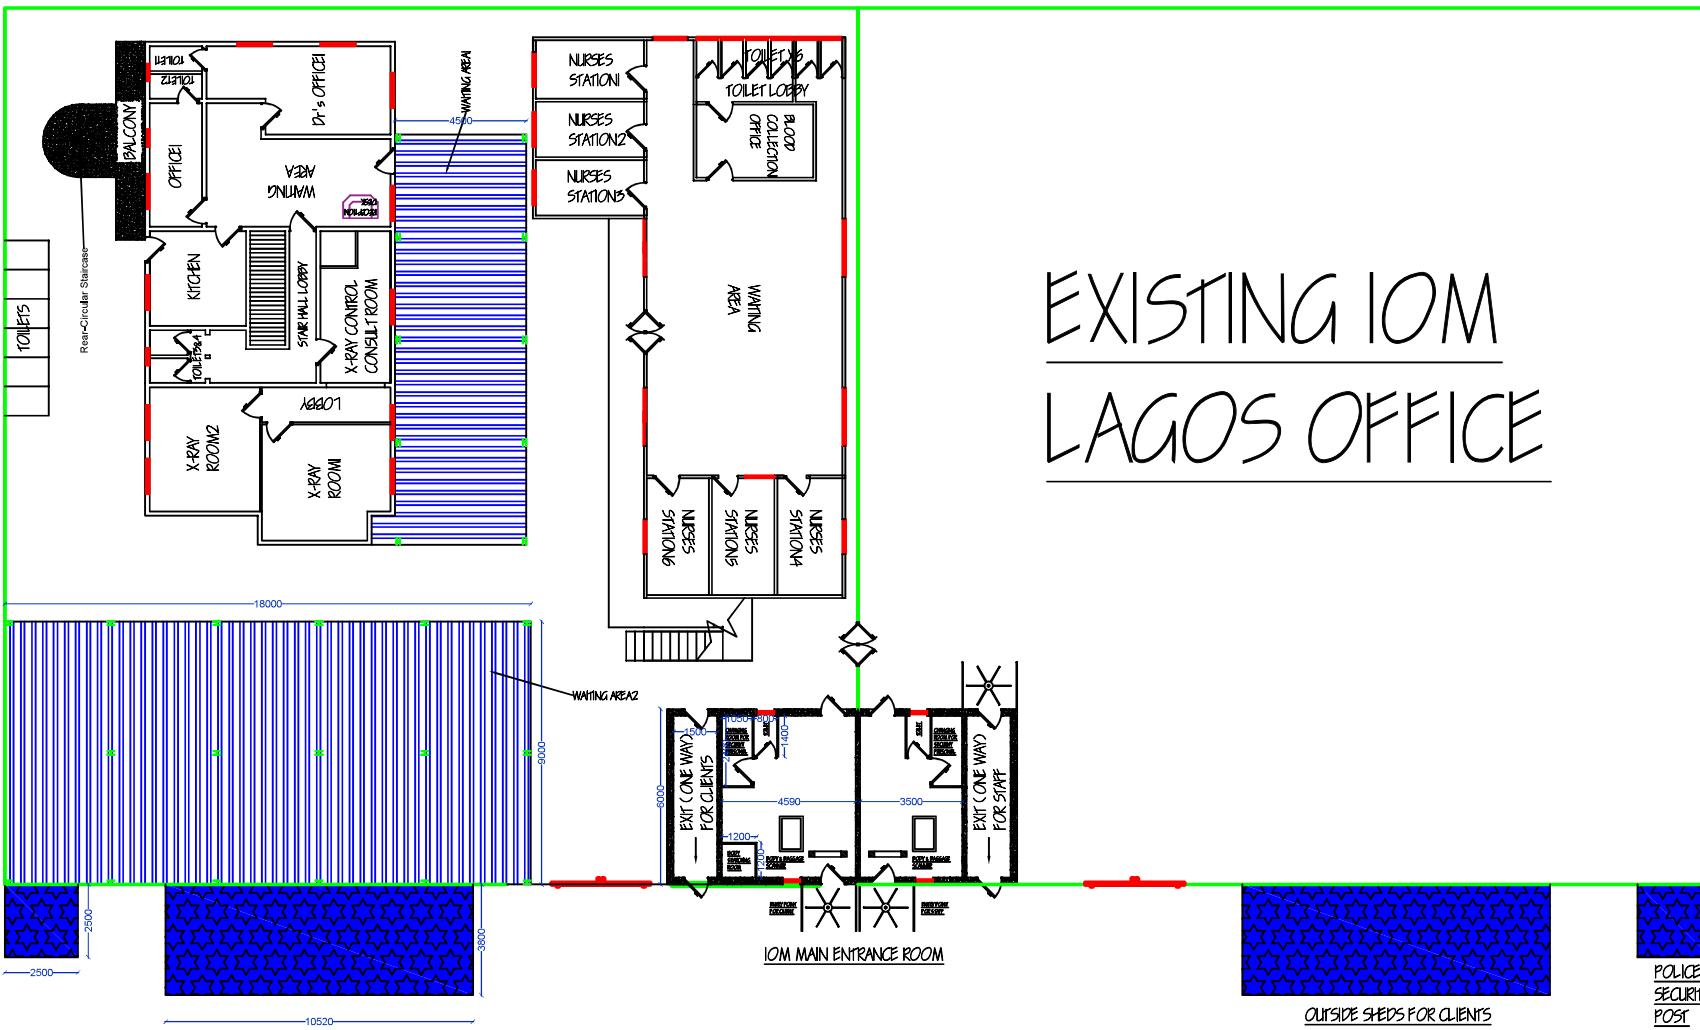

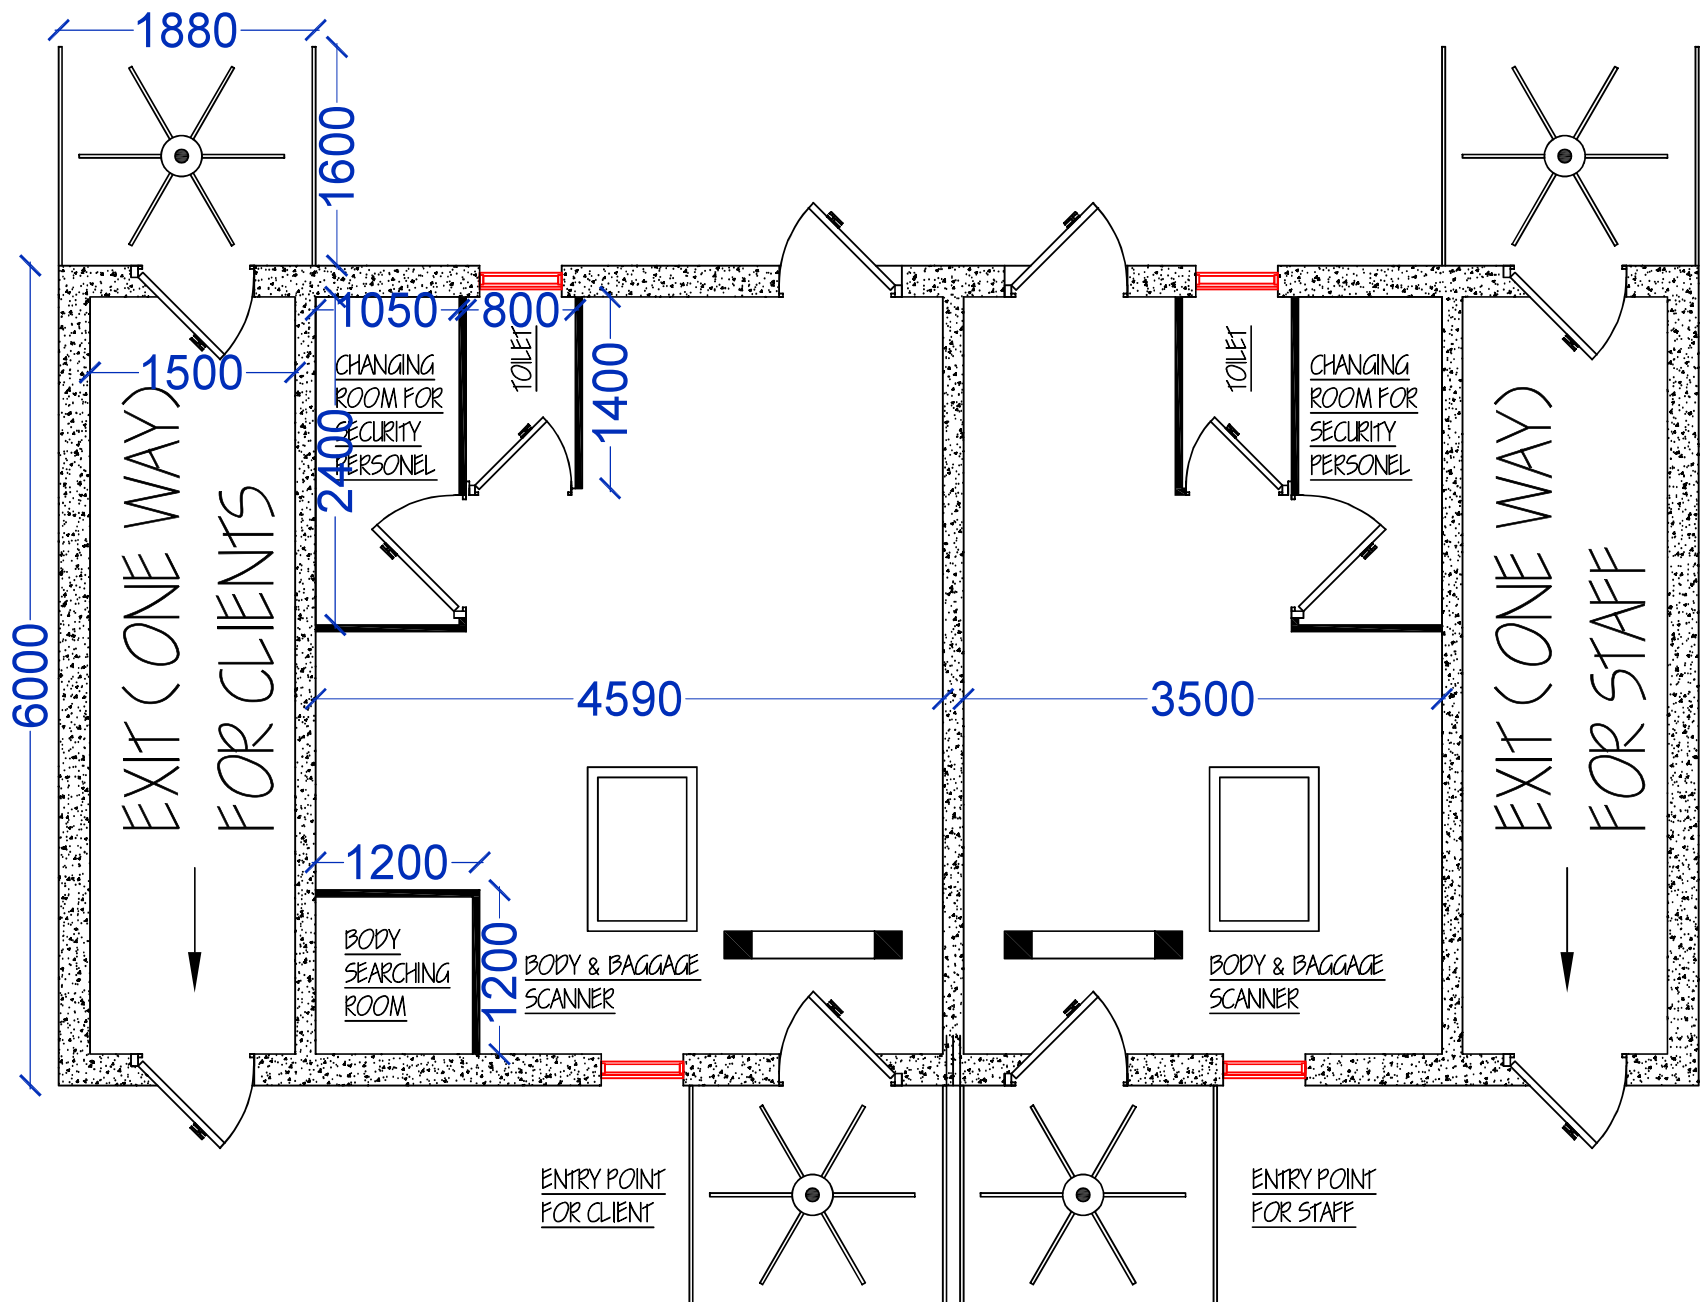

IOM MAIN ENTRANCE ROOM



- NOTES:
1. All dimensions are in millimetres .
 2. Read measurements as specified in drawings.
 3. Refer all discrepancies to the engineer and personnel on site.

PROJECT TITLE:
MHAC Lagos - Construction Works

DRAWING TITLE:
Proposed IOM Lagos Entrance

DESIGNED/DRAWN BY:
Ibrahim KACHALLAH
WASH Project Assistant
ikachalla@iom.int

CHECKED BY:
Teshager Tefera
WASH Program Manager
ttefera@iom.int

Stephen Agada
WASH Project Assistant
sagada@iom.int

SCALE:
NTS

DATE:
December, 2021

SHEET No:
IOM-MHAC-02



18000



IOM • OIM

NOTES:

1. All dimensions are in millimetres .
2. Read measurements as specified in drawings.
3. Refer all discrepancies to the engineer and personnel on site.

PROJECT TITLE:

MHAC Lagos - Construction Works

DRAWING TITLE:

Inside Waiting Area

DESIGNED/DRAWN BY:

Ibrahim KACHALLAH
WASH Project Assistant
ikachalla@iom.int

CHECKED BY:

Teshager Tefera
WASH Program Manager
ttefera@iom.int

Stephen Agada
WASH Project Assistant
sagada@iom.int

SCALE:

NTS


DATE:

December, 2021

SHEET No:


IOM-MHAC-3

9006

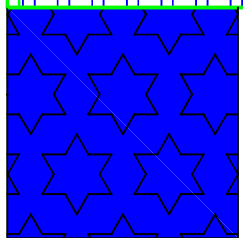

2500

2500

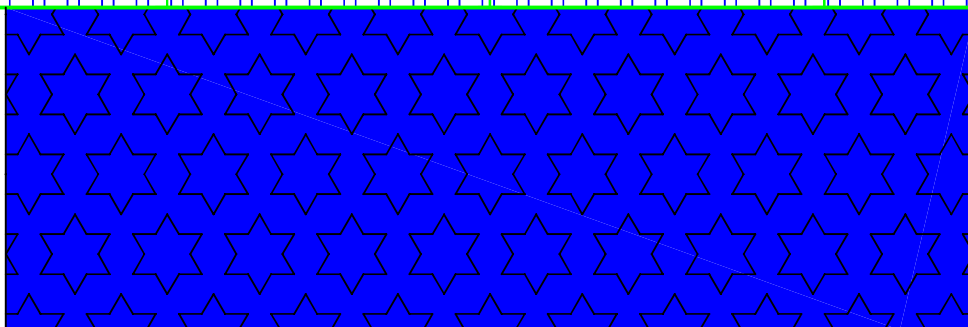

3800



IOM • OIM

NOTES:

1. All dimensions are in millimetres .
2. Read measurements as specified in drawings.
3. Refer all discrepancies to the engineer and personnel on site.

PROJECT TITLE:

MHAC Lagos - Construction Works

DRAWING TITLE:

Outside Waiting Area

DESIGNED/DRAWN BY:

Ibrahim KACHALLAH
WASH Project Assistant
ikachalla@iom.int

CHECKED BY:

Teshager Tefera
WASH Program Manager
ttefera@iom.int

Stephen Agada
WASH Project Assistant
sagada@iom.int

SCALE:

NTS

DATE:

December, 2021

SHEET No:

IOM-MHAC-4

