



front elevation

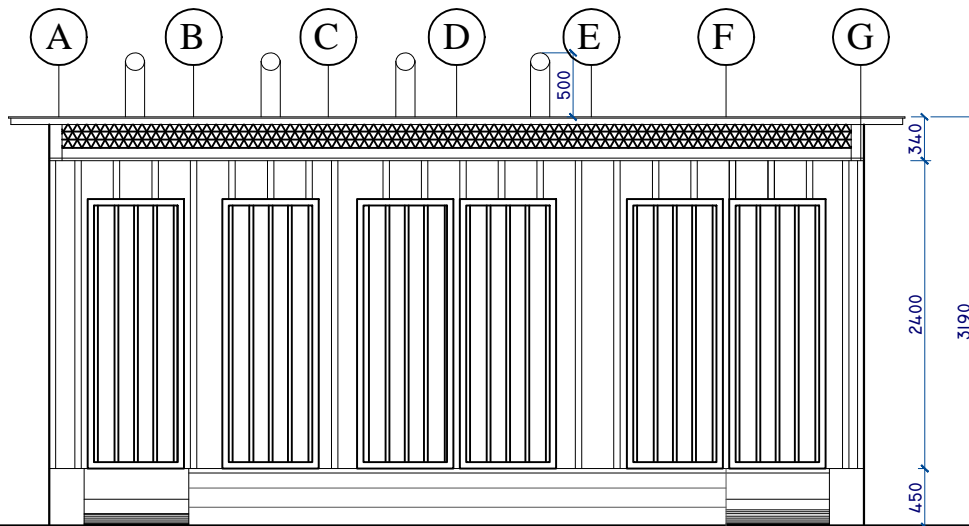

left side elevation


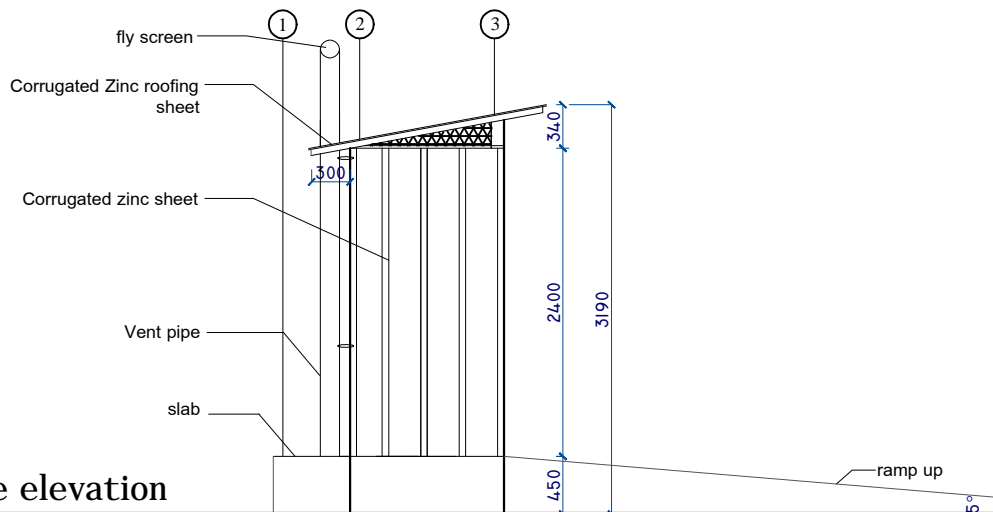


scale	NTS
date	JUN, 2017
title	elevations


project

PROPOSED CONSTRUCTION OF A BLOCK OF 4 STANCE OF EMERGENCY LATRINE AND 2 STANCE OF SHOWER


revision	
date	
sheet no	

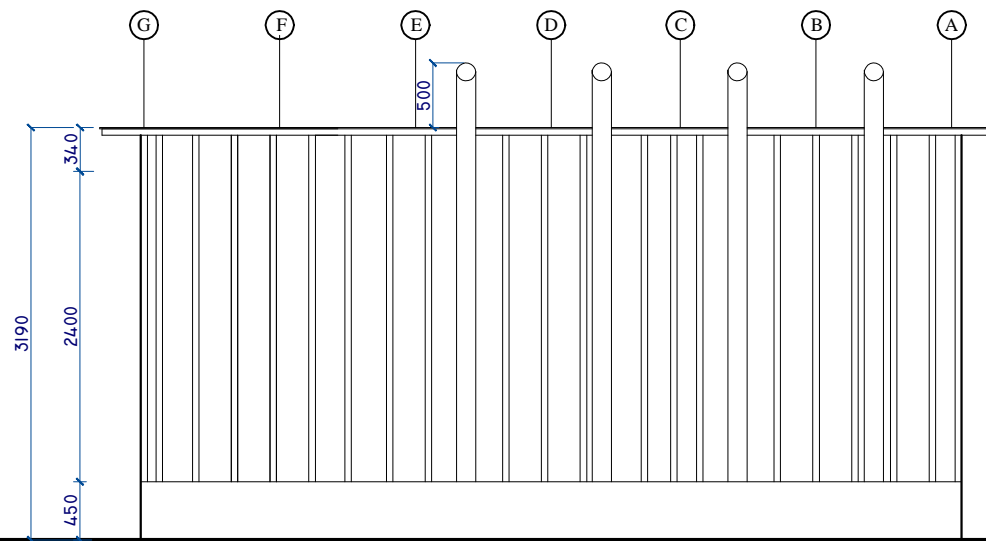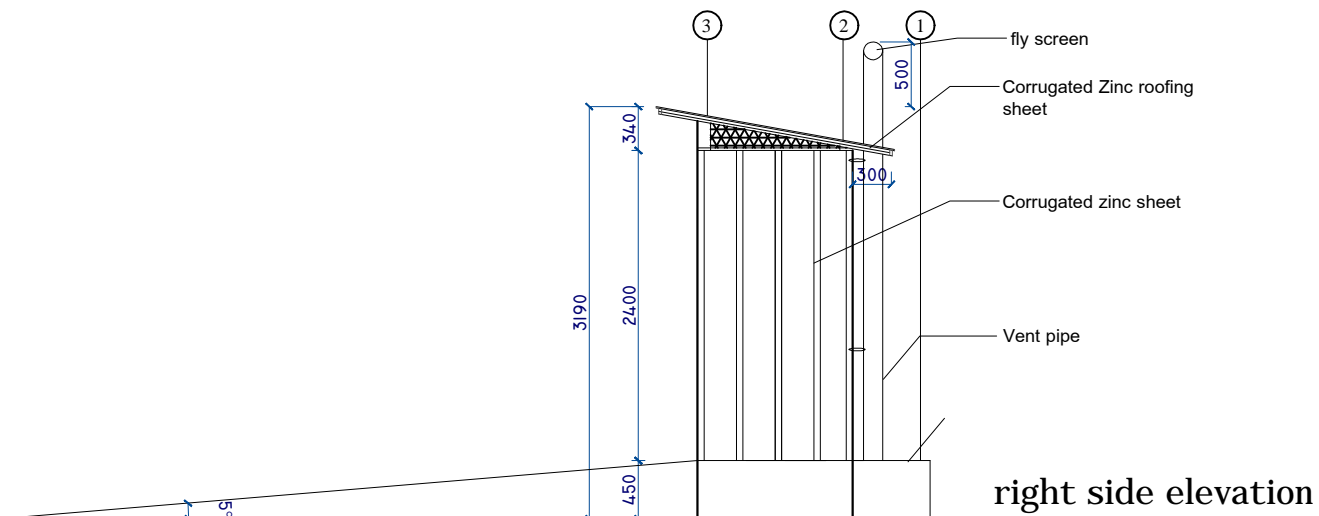

	scale:	NTS	PROJECT PROPOSED CONSTRUCTION OF A BLOCK OF 4 STANCE OF EMERGENCY LATRINE AND 2 STANCE OF SHOWER	revision
	date:	JUN, 2017		date
	title:	elevations		sheet no

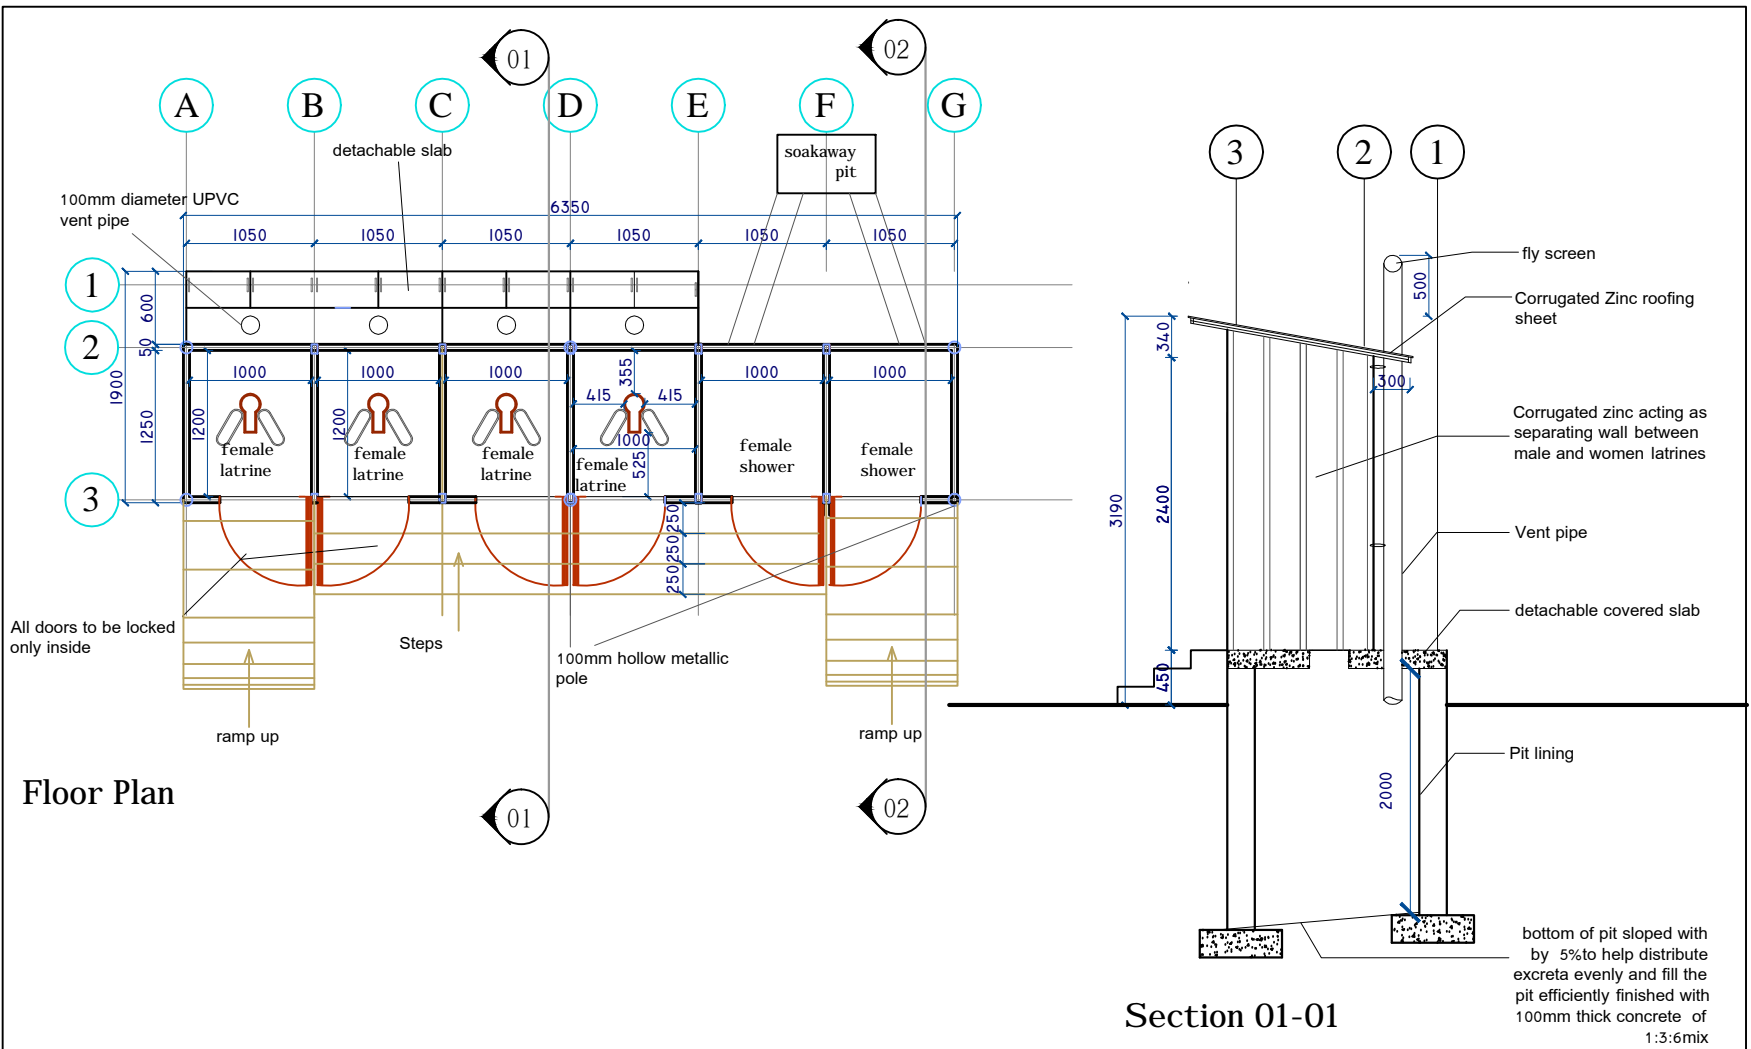

	scale: NTS	PROPOSED CONSTRUCTION OF A BLOCK OF 4 STANCE OF EMERGENCY LATRINE AND 2 STANCE OF SHOWER	revision
	date: JUN, 2017		date
	title: plan & section		sheet no

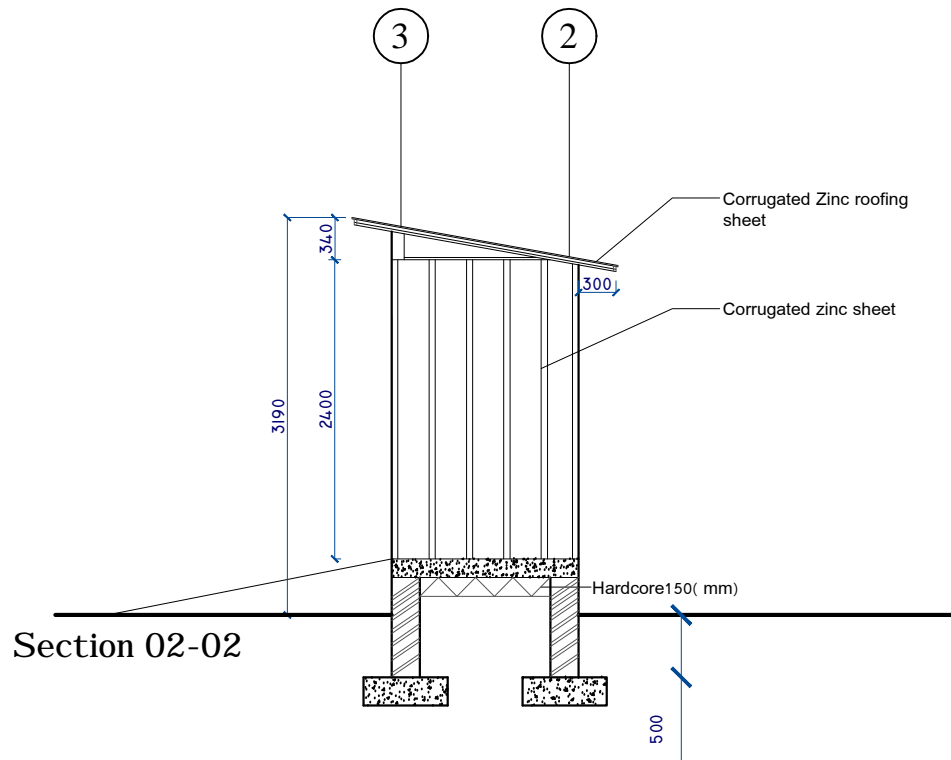

	work: NTS	project: PROPOSED CONSTRUCTION OF A BLOCK OF 4 STANCE OF EMERGENCY LATRINE AND 2 STANCE OF SHOWER	revision:
	date: JUN, 2017		date:
	title: plan & section		sheet no: