



IOM • OIM

NOTES:

1. All dimensions are in millimetres .
2. Read measurements as specified in drawings.
3. Refer all discrepancies to the architect/engineer and IOM-WaSH staff in charge.

PROJECT TITLE:

Inclusive 4+2 Latrine & Shower

DRAWING TITLE:

Sub-Structure Plan

DESIGNED/DRAWN BY:

Stephen Agada
WaSH Project Assistant
sagada@iom.int

CHECKED BY:

Teshager Tefera
WaSH Program Manager
ttefera@iom.int

Ibrahim Kachalla
WaSH Project Assistant
ikachalla@iom.int

SCALE:


NTS

DATE:

July, 2020

SHEET No.:

IOM-WSF-01

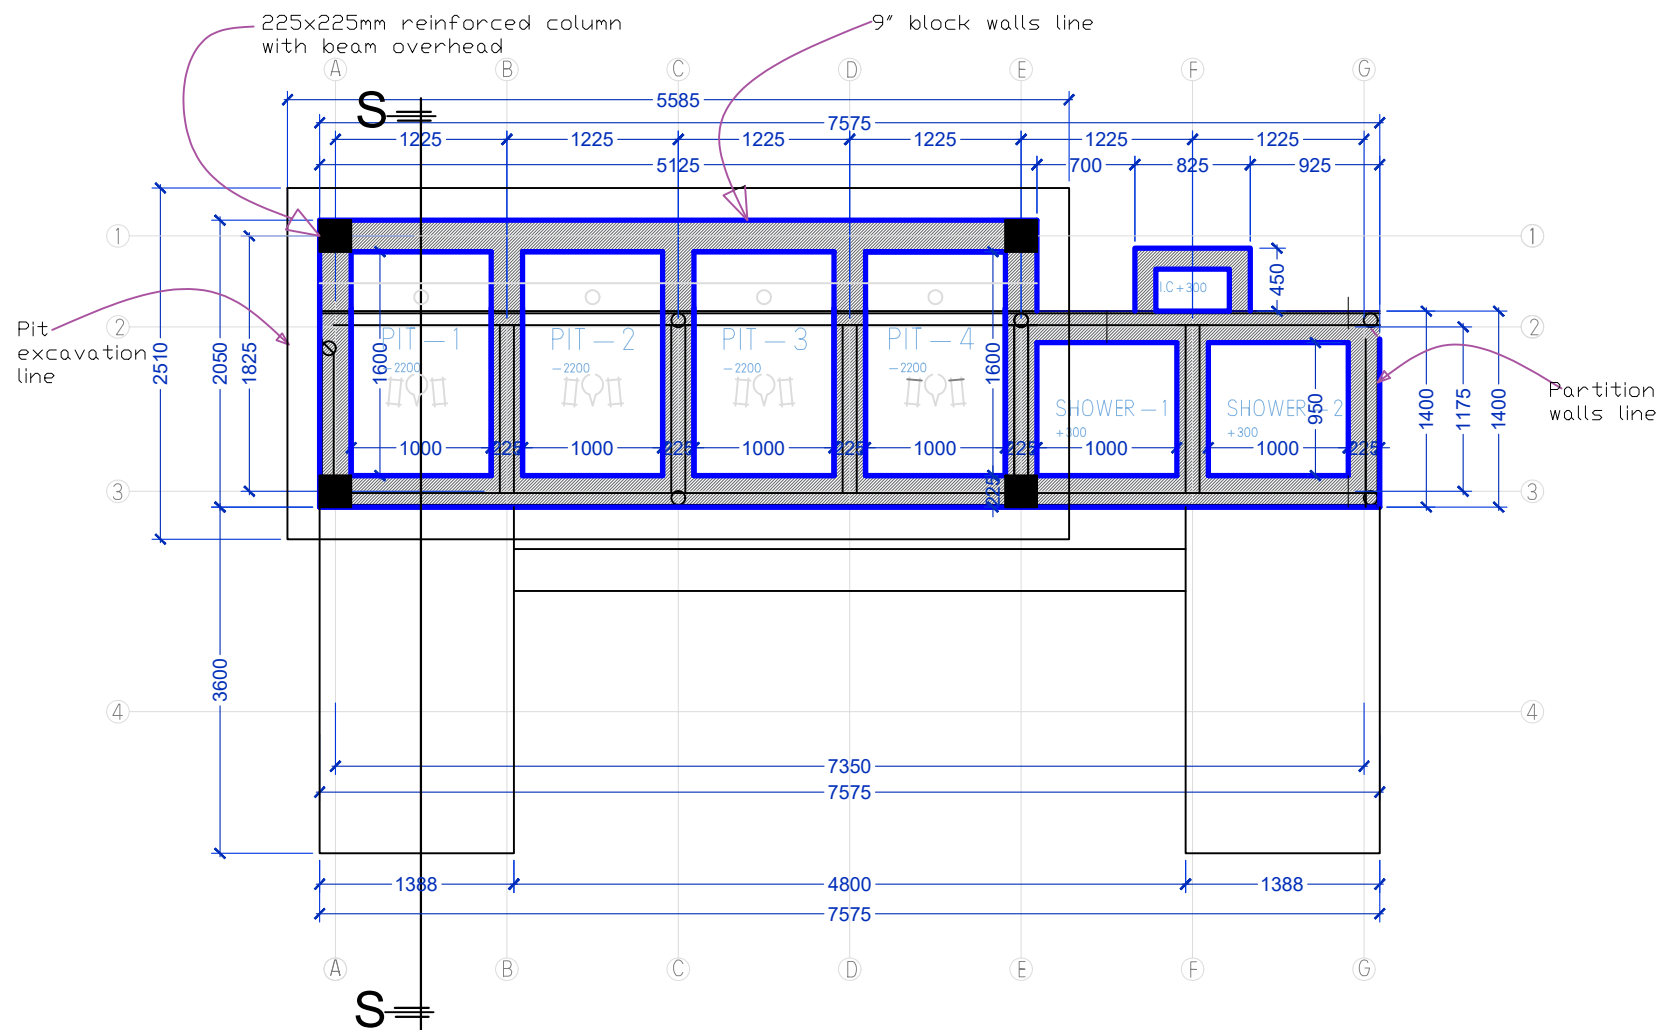

PLAN (sub-structure)



- NOTES:
1. All dimensions are in millimetres .
 2. Read measurements as specified in drawings.
 3. Refer all discrepancies to the architect/engineer and IOM-WaSH staff in charge.

PROJECT TITLE:
Inclusive 4+2 Latrine & Shower

DRAWING TITLE:
Section

DESIGNED/DRAWN BY:
Stephen Agada
WaSH Project Assistant
sagada@iom.int

CHECKED BY:
Teshager Tefera
WaSH Program Manager
ttefera@iom.int

Ibrahim Kachalla
WaSH Project Assistant
ikachalla@iom.int

SCALE:
NTS

DATE:
July, 2020

SHEET No:
IOM-WSF-03

CGI zinc roofing sheet.
50x75mm purlin @ 500c/c.
50x150mm rafters @1200c/c.
50x150mm tie beam.
300mm wooden Fascia.
Flies-preventing wire mesh net.

Fly screen

Fly-preventing Net (wire mesh)

CGI sheet partition wall

100mm PVC vent pipe

Steel handrail


Detachable concrete service slab

ground level

Latrine pit walling



100mm thick concrete pit floor slightly sloped to help in sludge distribution.

SECTION S-S

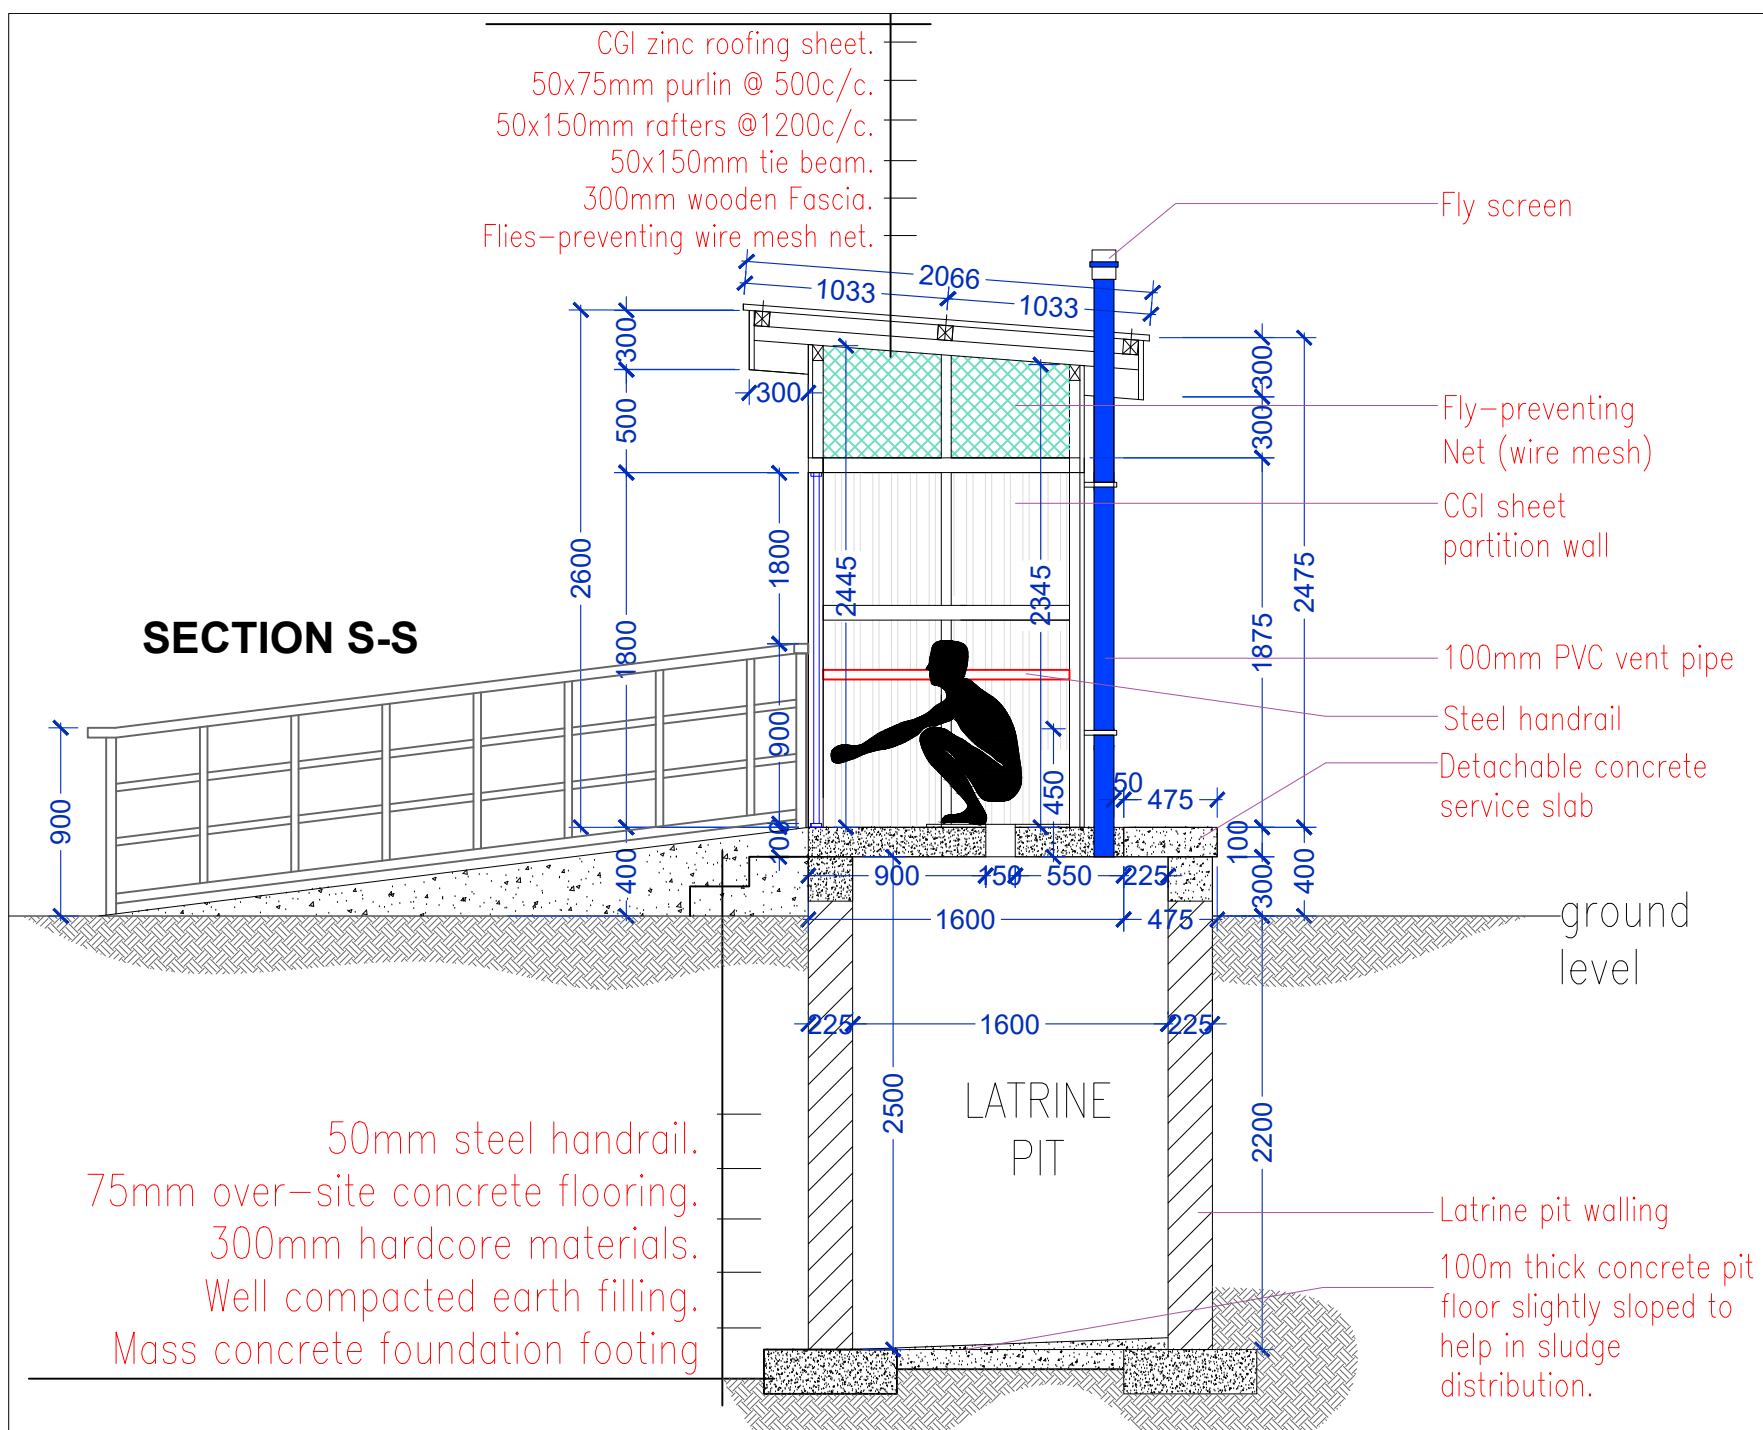


50mm steel handrail.
75mm over-site concrete flooring.
300mm hardcore materials.
Well compacted earth filling.
Mass concrete foundation footing

LATRINE PIT

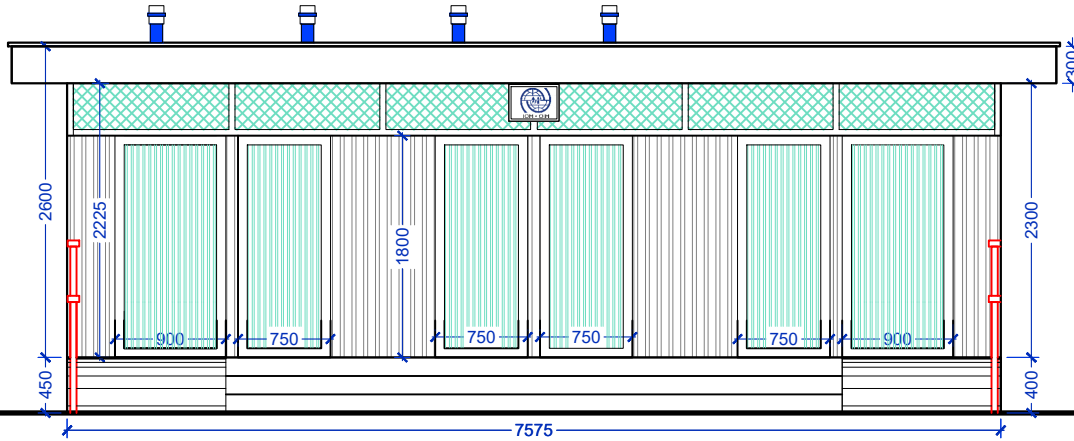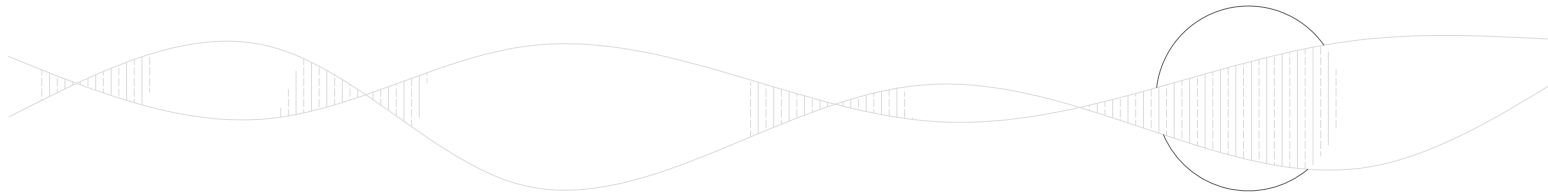

**APPROACH
ELEVATION**

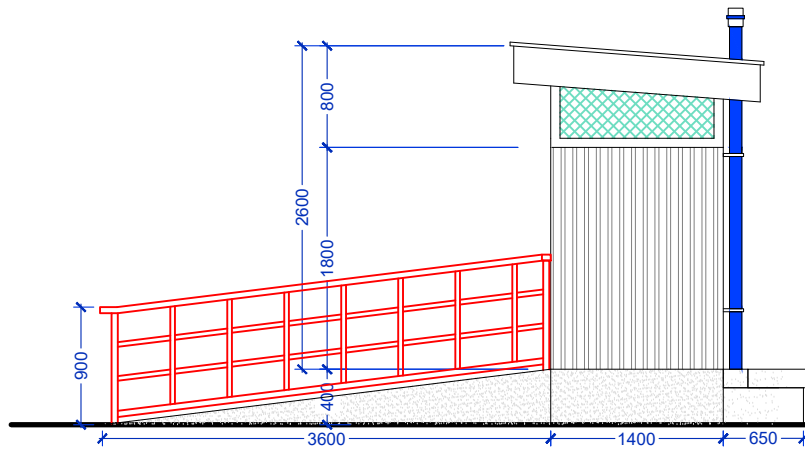

**RIGHT SIDE
ELEVATION**

NOTES:

1. All dimensions are in millimetres .
2. Read measurements as specified in drawings.
3. Refer all discrepancies to the architect/engineer and IOM-WaSH staff in charge.

PROJECT TITLE:

Inclusive 4+2 Latrine & Shower

DRAWING TITLE:

Elevations

DESIGNED/DRAWN BY:

Stephen Agada
WaSH Project Assistant
sagada@iom.int

CHECKED BY:

Teshager Tefera
WaSH Program Manager
ttefera@iom.int

Ibrahim Kachalla
WaSH Project Assistant
ikachalla@iom.int

SCALE:


NTS

DATE:


July, 2020

SHEET No.:

IOM-WSF-04

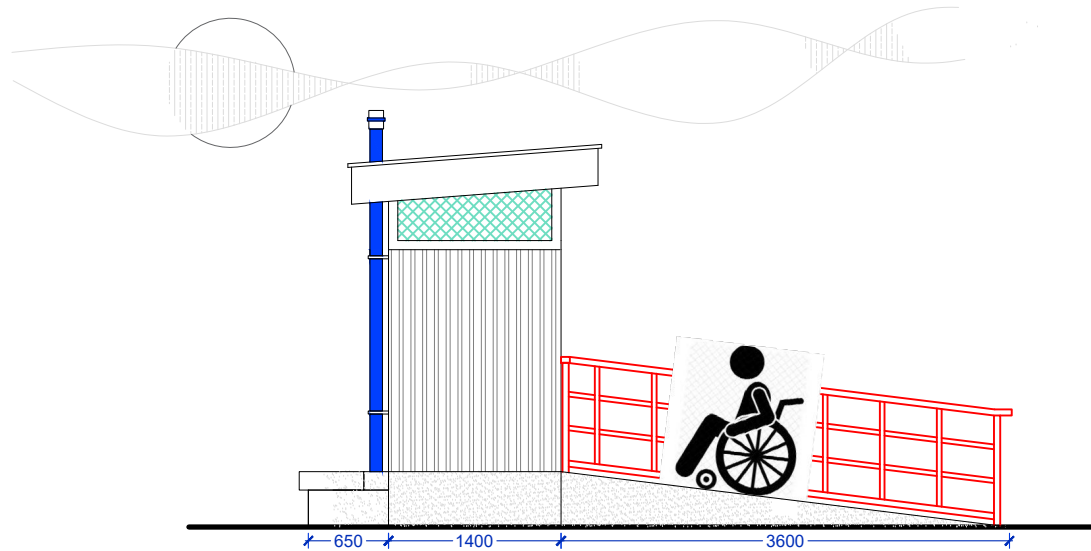

**LEFT SIDE
ELEVATION**

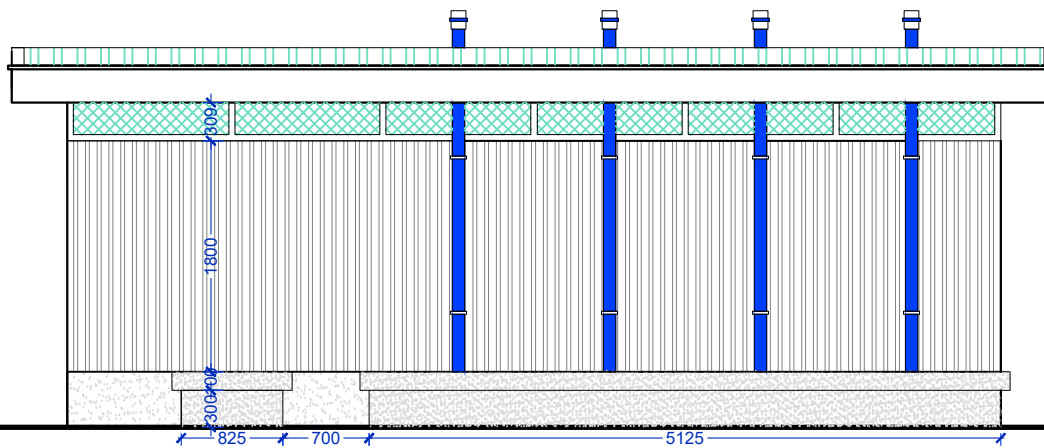

**REAR
ELEVATION**



IOM • OIM

NOTES:

1. All dimensions are in millimetres .
2. Read measurements as specified in drawings.
3. Refer all discrepancies to the architect/engineer and IOM-WaSH staff in charge.

PROJECT TITLE:

Inclusive 4+2 Latrine & Shower

DRAWING TITLE:

Elevations

DESIGNED/DRAWN BY:

Stephen Agada
WaSH Project Assistant
sagada@iom.int

CHECKED BY:

Teshager Tefera
WaSH Program Manager
ttefera@iom.int

Ibrahim Kachalla
WaSH Project Assistant
ikachalla@iom.int

SCALE:

NTS

DATE:

July, 2020

SHEET No.:

IOM-WSF-05