

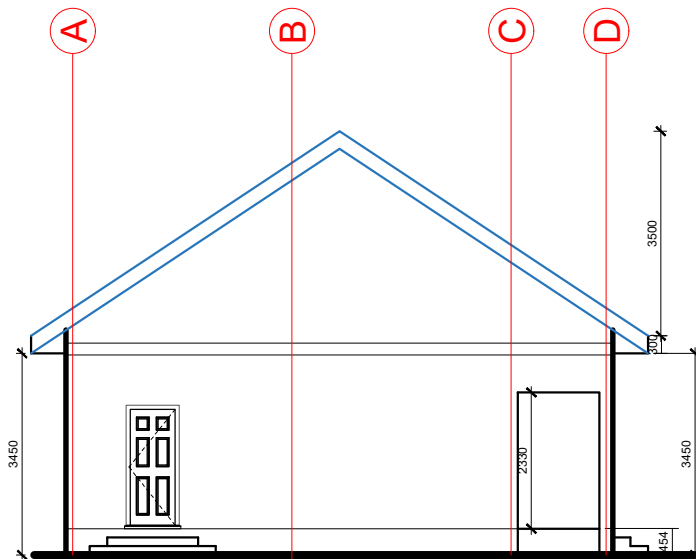
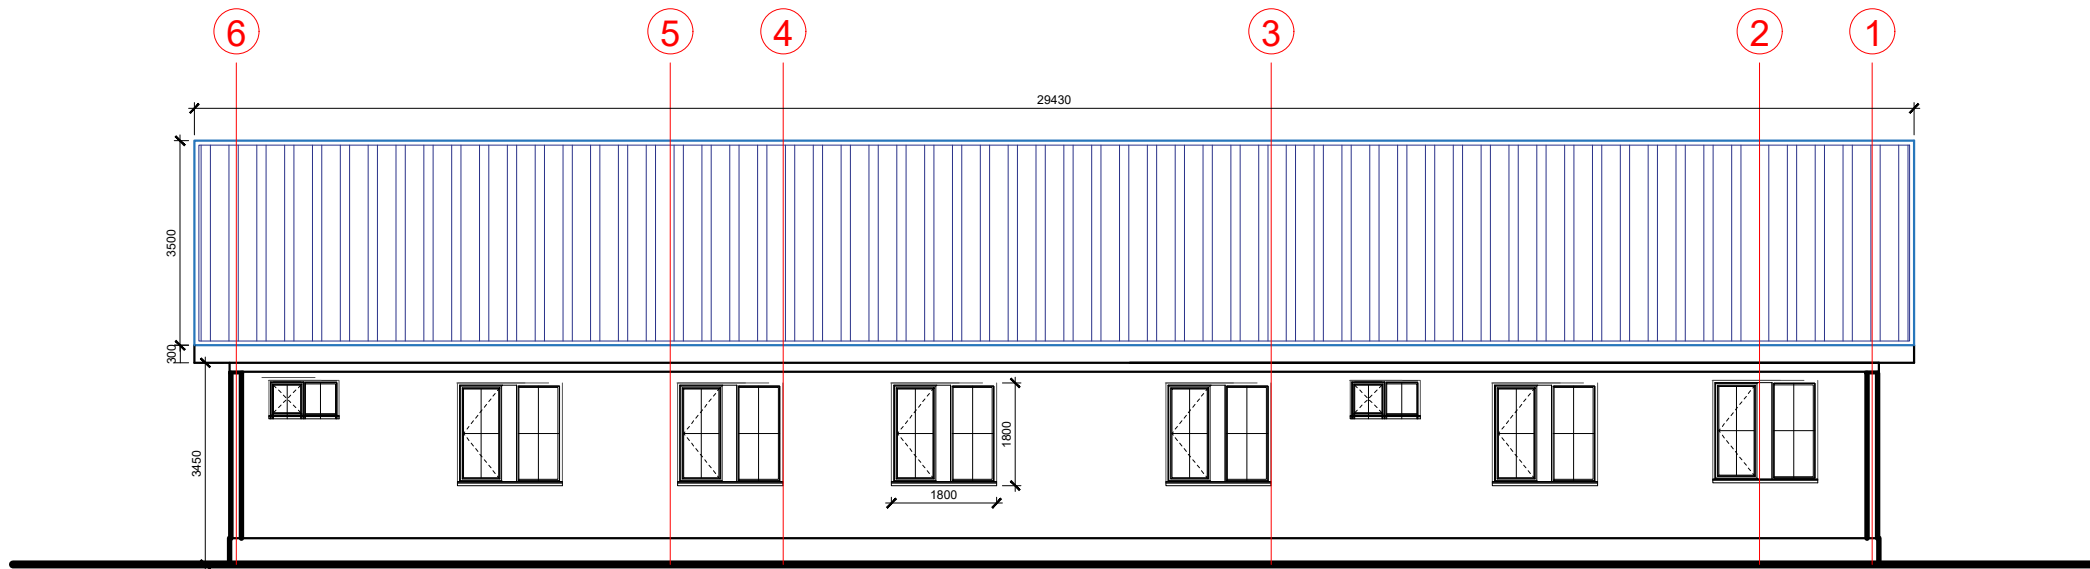


GENERAL NOTES

- (1) All Dimensions are in mm.
- (2) Dimensions are to be read, and not scaled from the drawing.
- (3) All details are to be read in the drawing.

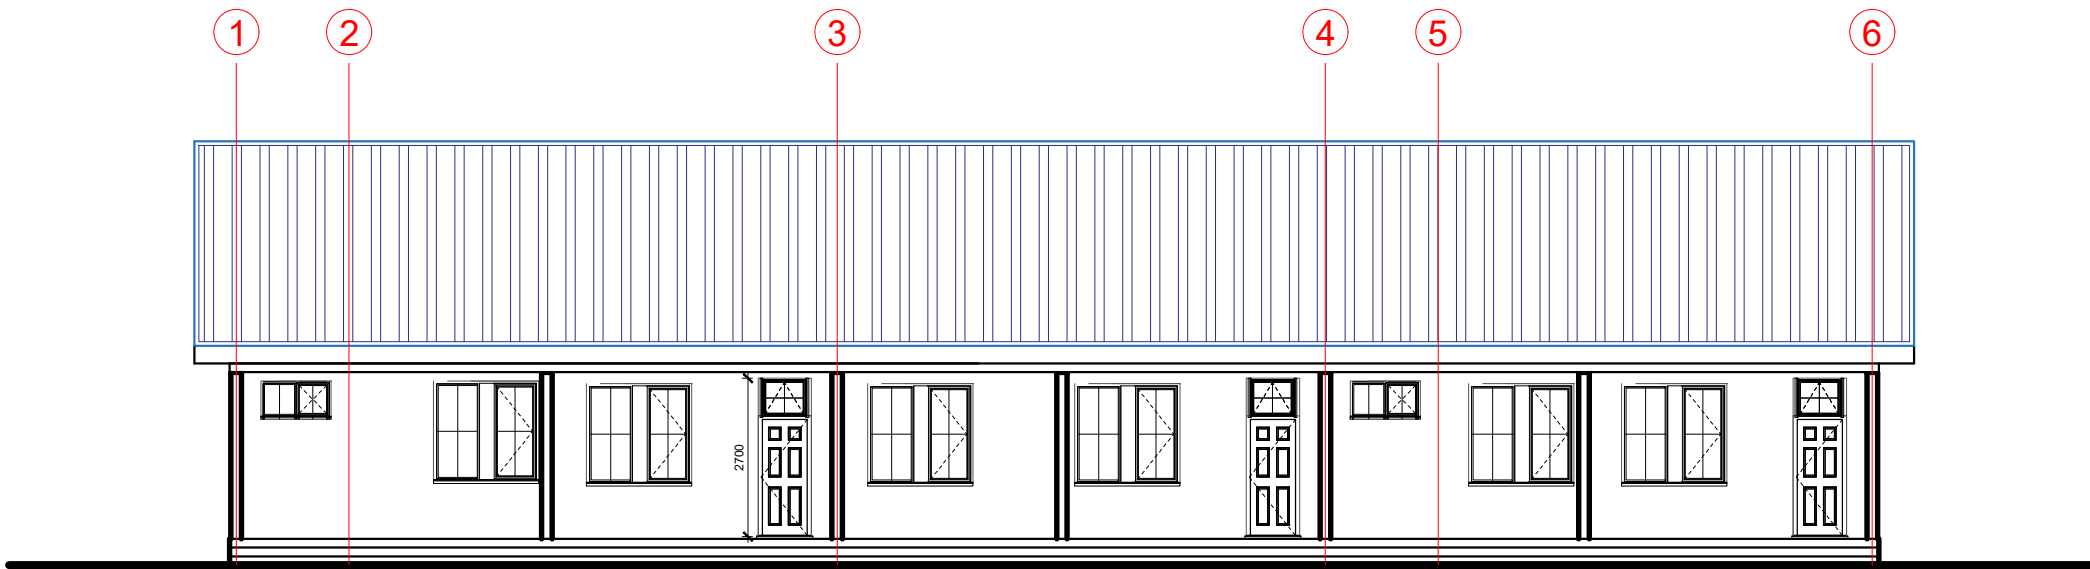

LEFT ELEVATION

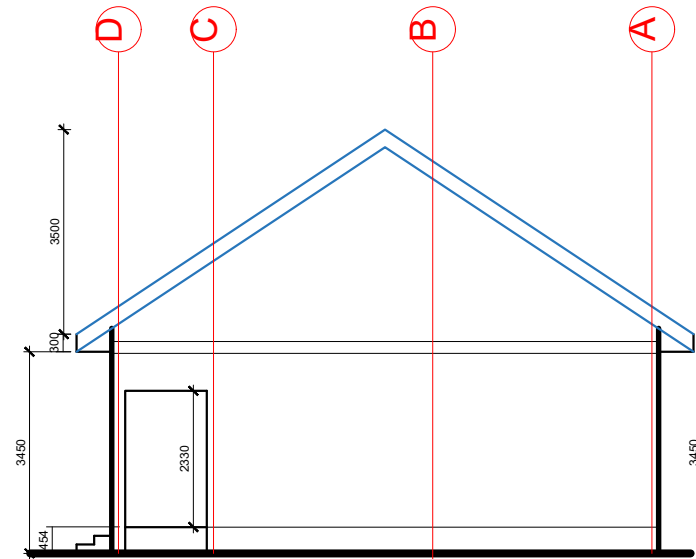

RIGHT ELEVATION

NO	REVISION	DATE	SIGN

Project Title:
PROPOSED DESIGN DEVELOPMENT

Client: IOM NIGERIA

Location: UHI COMMUNITY, EDO STATE.

JOB ARCHITECTS

DRAWN BY: JACOB P.

CHECKED BY: ... Jakes

SHEET TITLE: ELEVATIONS

SCALE: NTS

DATE: FEB, 2024

SHEET NO.: **02**

Consultants: