


REAR ELEVATION

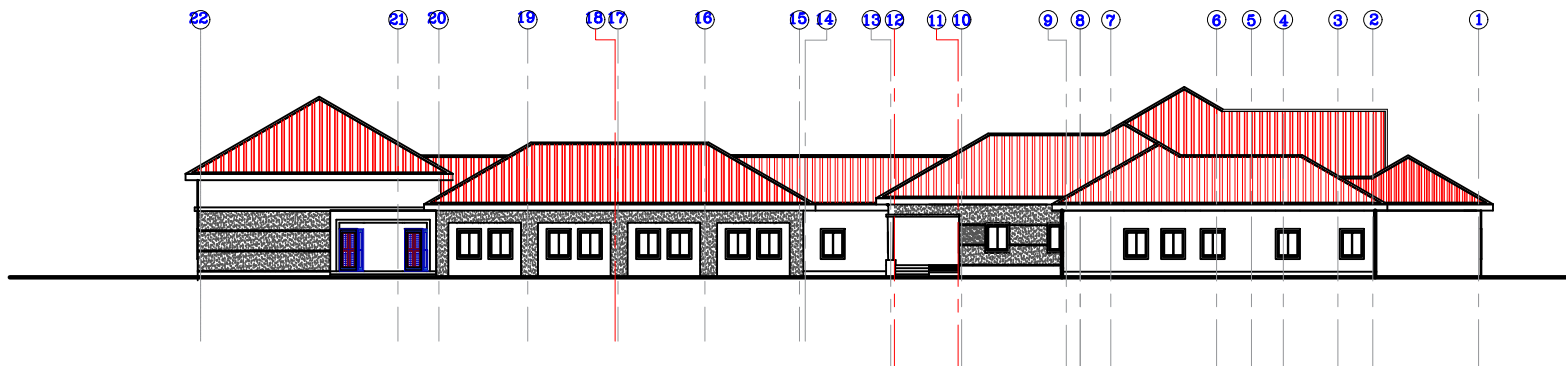

RIGHT SIDE ELEVATION

Proposed Women Center Yola

**LOCATION: Yola, Adamawa State
Nigeria.**

Scale: : NTS

Date: 30 April 2020

Prepared by:



Okokon Efanga eokokon@iom.int
International Organization for Migration (IOM)

DRWG. No

04

ELEVATIONS