


**Side Elevation**

1:50

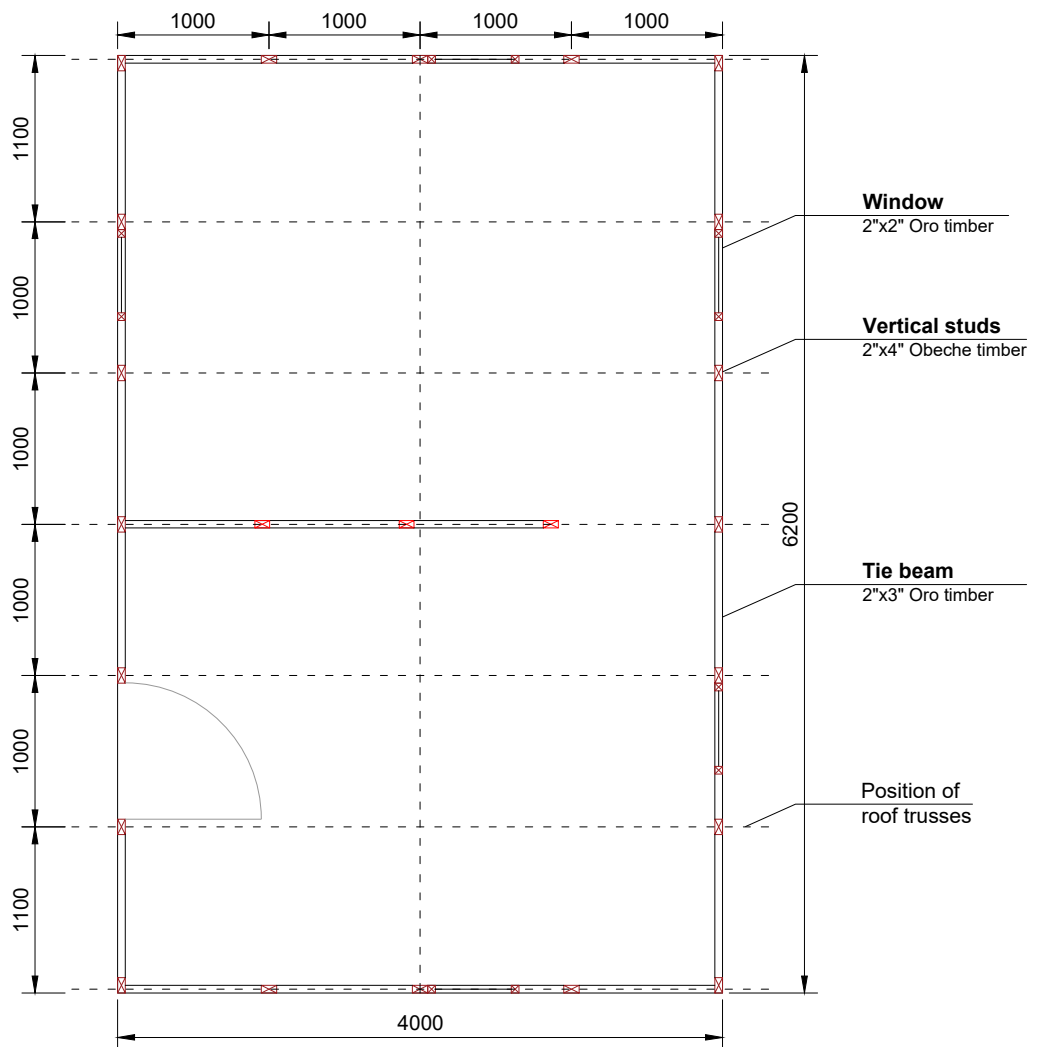


**Plan**


1:50




**Design by:** IOM Shelter Team  
**Contact:** Wilson PHILIP / phwilson@iom.int  
 Jessica MAMO / jmamo@iom.int  
**Location:** Maiduguri, Borno State, Nigeria

**Title:** Revision of Dikwa-type Shelter  
**Date:** August 2017  
**Scale:** 1:50

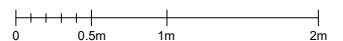

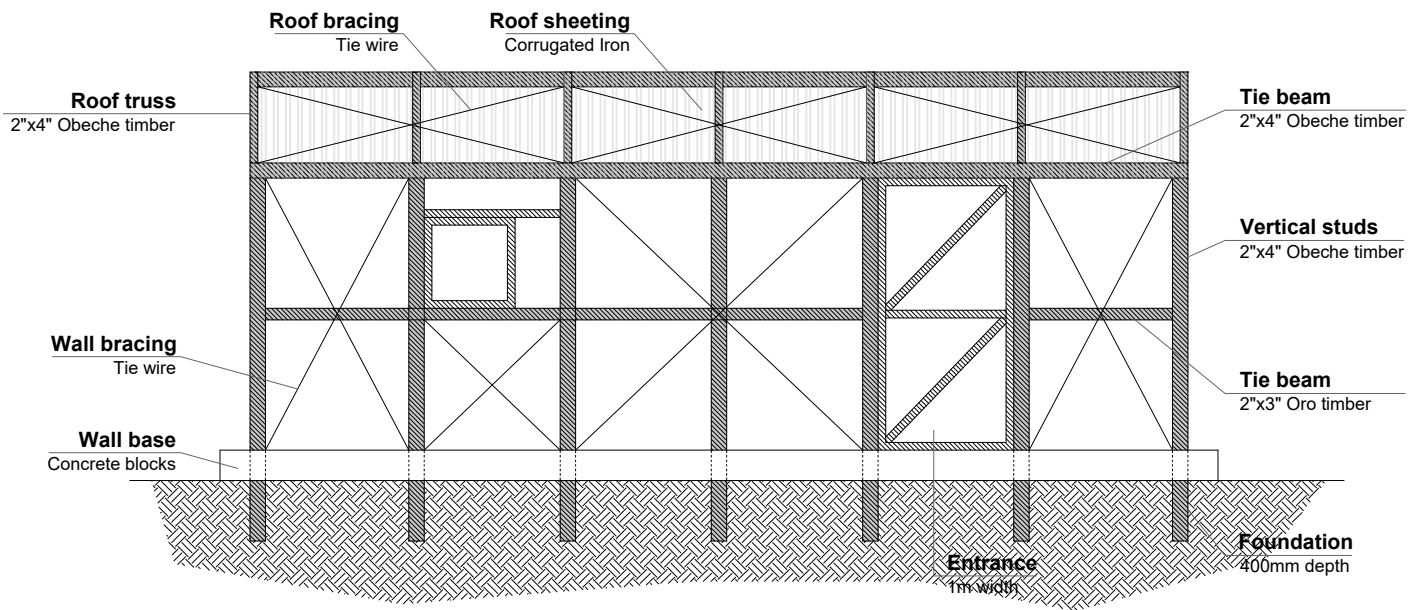

**Front Elevation**  
1:50

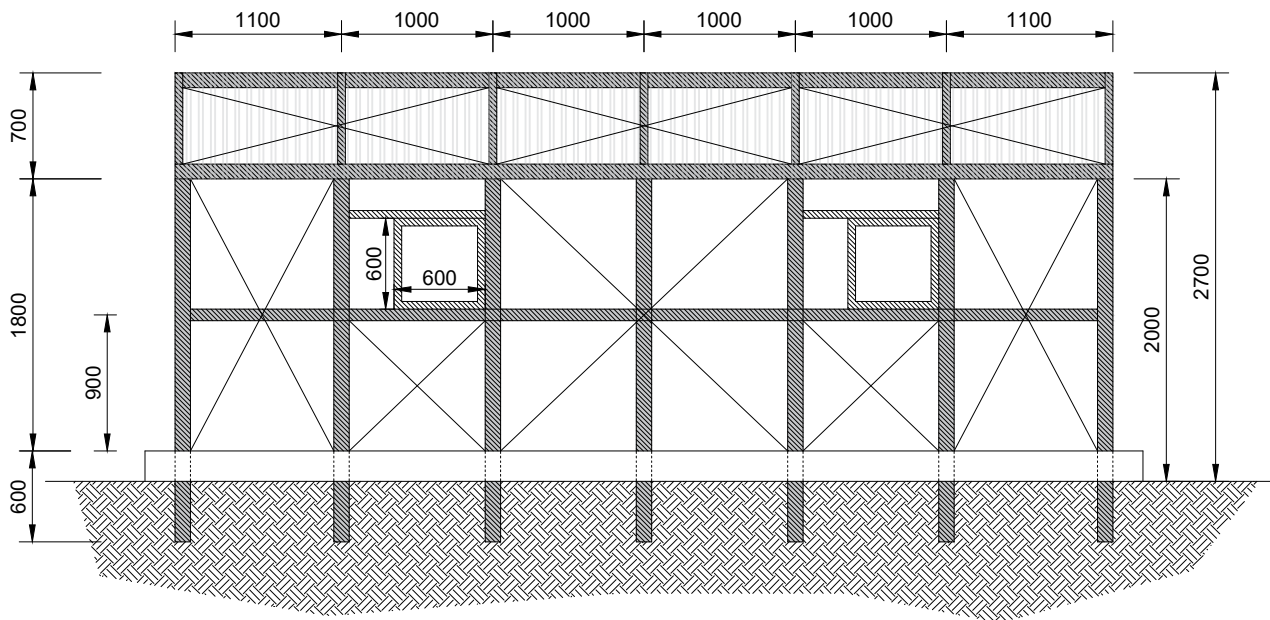

**Back Elevation**  
1:50



**Design by:** IOM Shelter Team  
**Contact:** Wilson PHILIP / phwilson@iom.int  
 Jessica MAMO / jmamo@iom.int  
**Location:** Maiduguri, Borno State, Nigeria

**Title:** Revision of Dikwa-type Shelter  
**Date:** August 2017  
**Scale:** 1:50

