

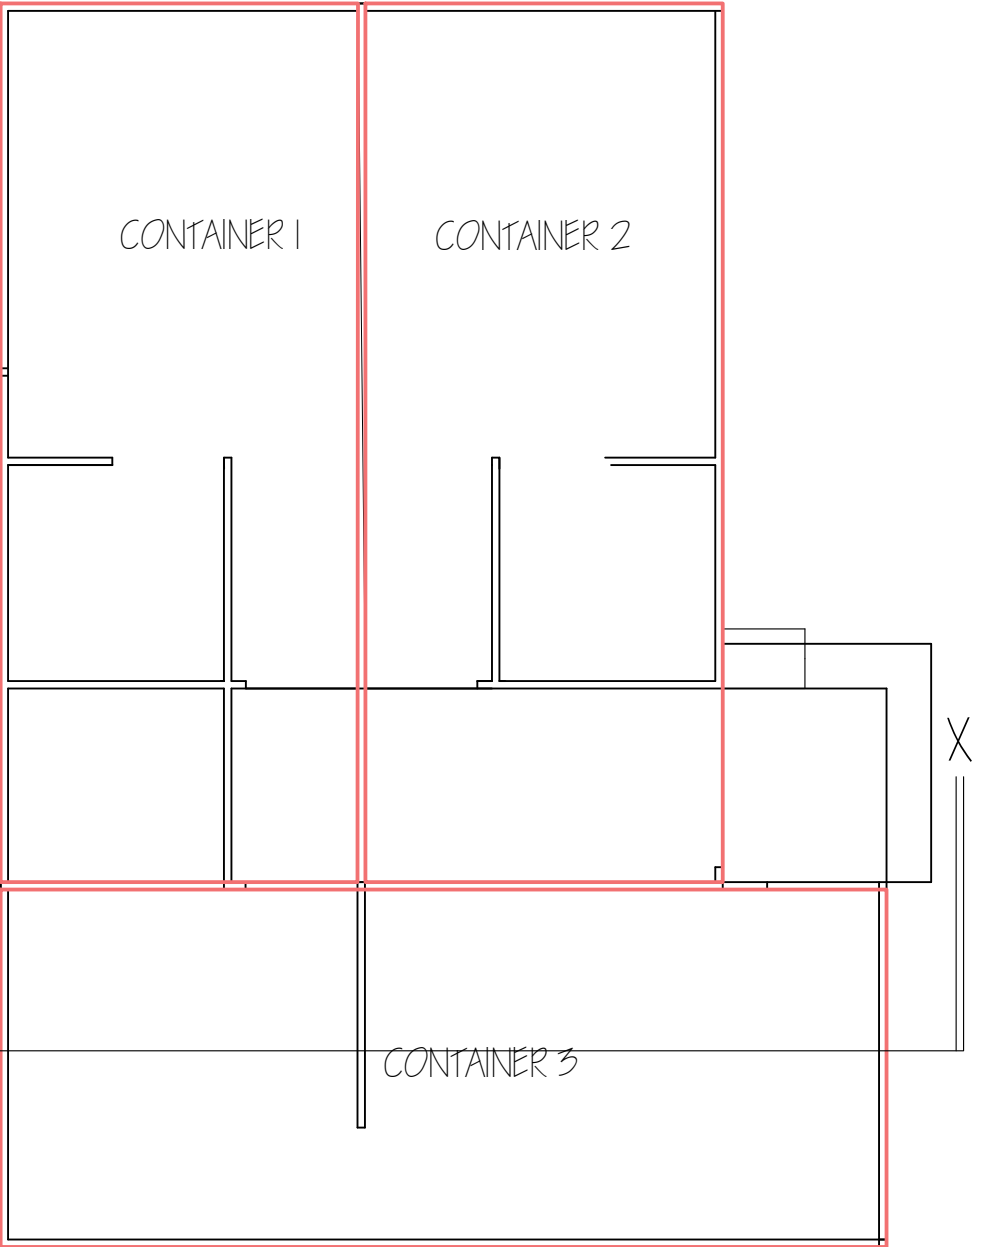


ISOLATION ROOMS

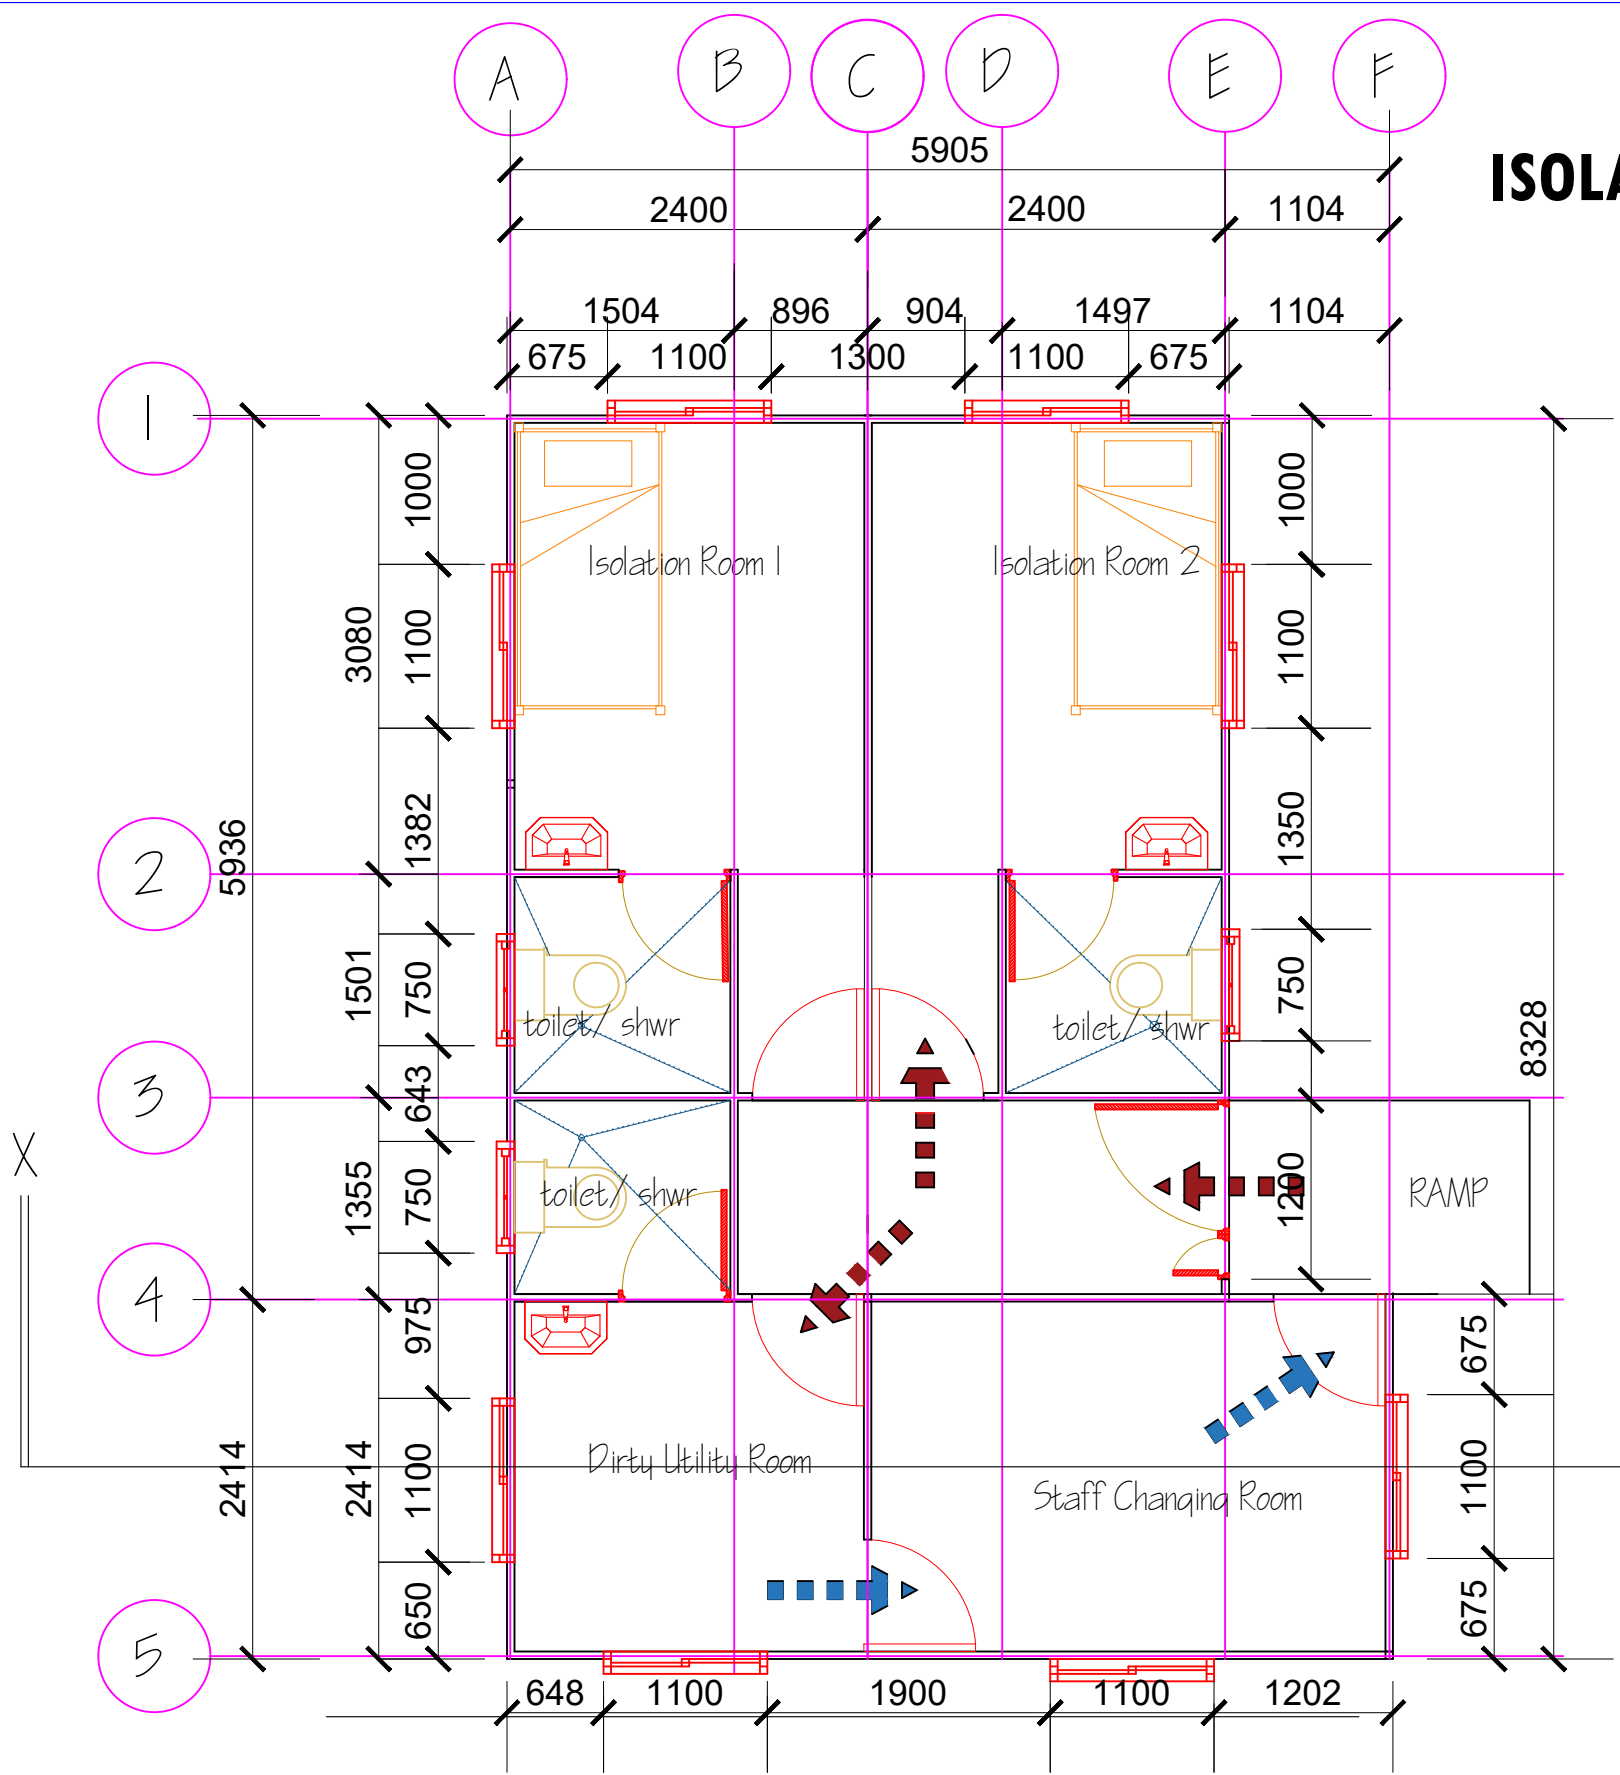

3x20ft CONTAINERS


Proposed Portal Cabin Isolation Room

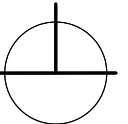

Scale: : NTS


Date: 02 September 2020

Prepared by:
IOM Okokon Efanga eokokon@iom.int
 Immigration and Border Management (IBM)
OIM International Organization for Migration (IOM)

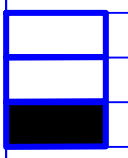


DRWG. No
01/
P

- NOTES**
1. NO DIMENSIONS TO BE SCALED
 2. DIMENSIONS TO BE CHECKED ON SITE
 3. SELF CLOSING DOORS ARE USED
 4. THE ENGINEERS ARE TO BE NOTIFIED OF ANY DISCREPANCIES BETWEEN THIS DRAWING AND OTHERS INCLUDING THOSE ISSUED BY CONSULTANTS AND NOMINATED SUB CONTRACTORS BEFORE COMMENCING WORK.
 5. ALL SERVICES: ELECTRICAL, MECHANICAL AND HVAC WOULD BE ASSESSED AND ADAPTED
 6. ALUMINUM FRAMES WOULD BE STURDY (FIXED TO THE GROUND)

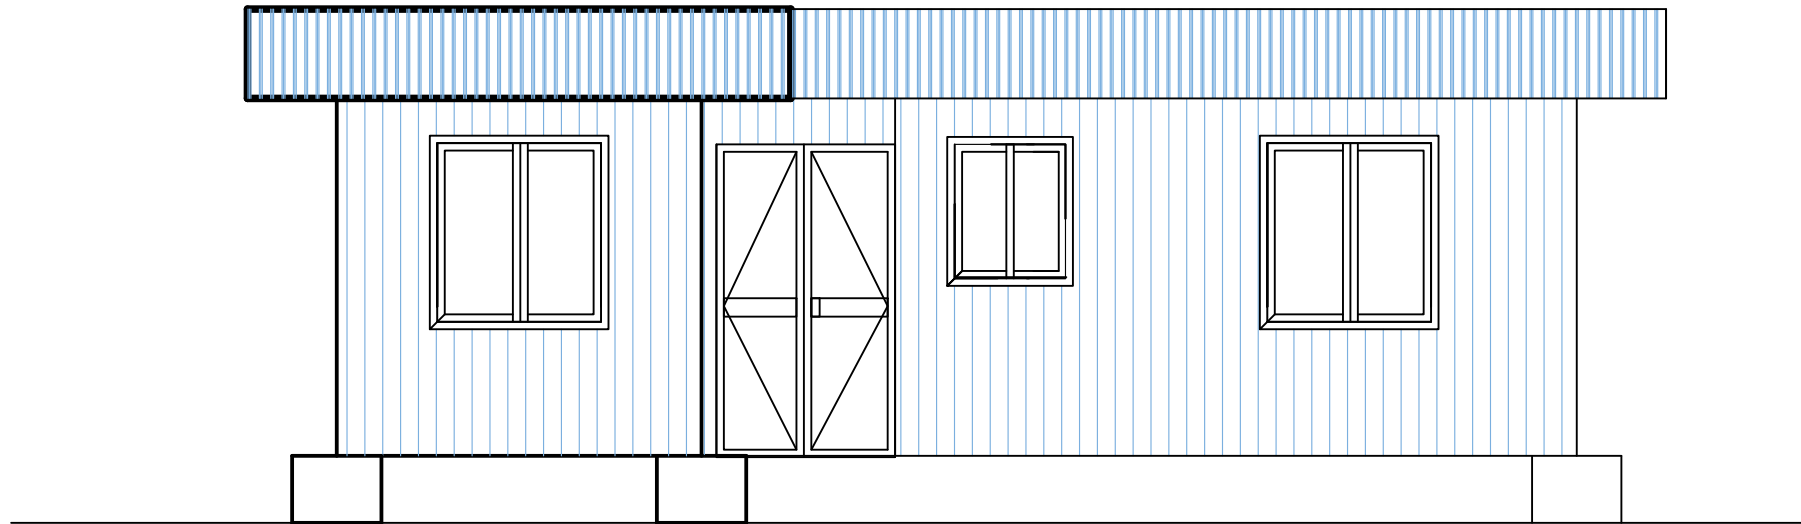


APPROACH ELEVATION

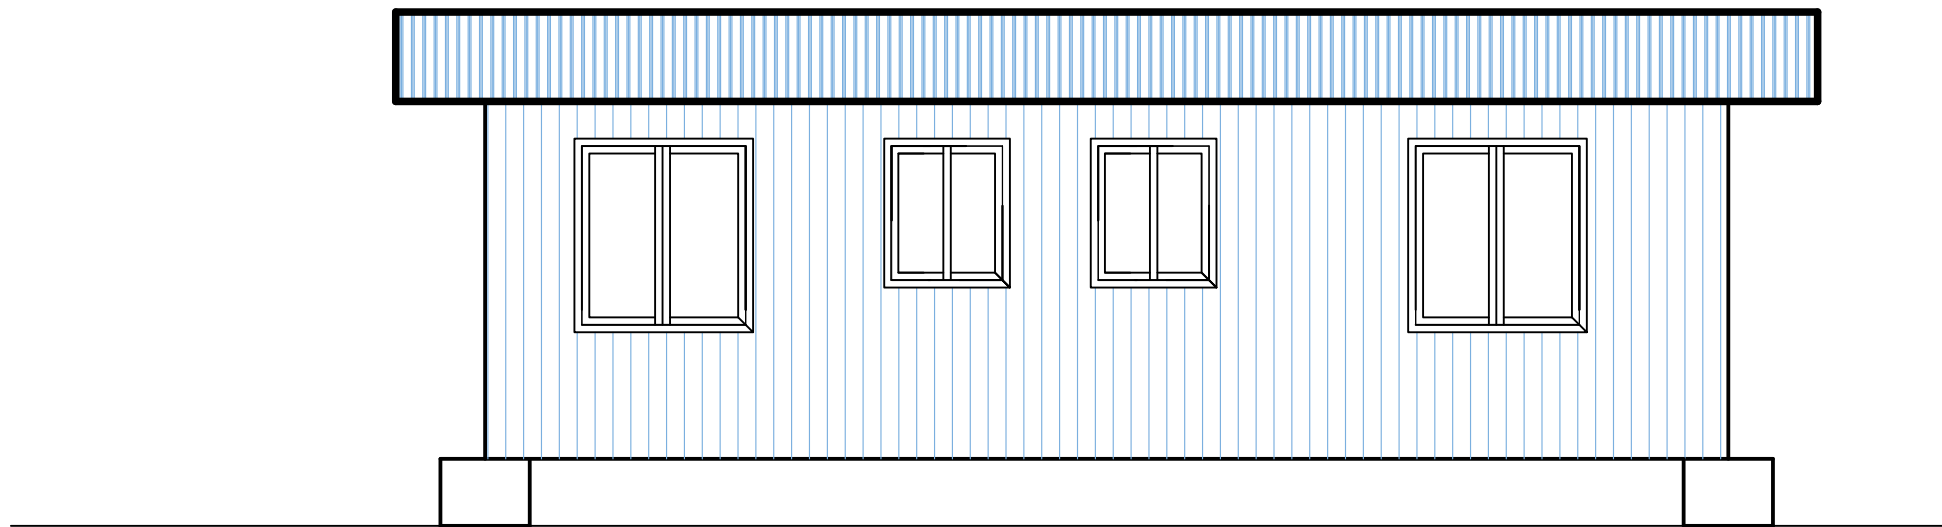

REAR ELEVATION

Proposed Portal Cabin Isolation Room

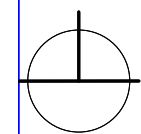

Scale: : NTS

Date: 26 October 2020


Prepared by:



Okokon Efanga eokokon@iom.int

Immigration and Border Management (IBM)


International Organization for Migration (IOM)

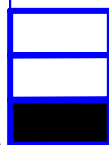


DRWG. No
02/
P

NOTES

1. NO DIMENSIONS TO BE SCALED
2. DIMENSIONS TO BE CHECKED ON SITE
3. SELF CLOSING DOORS ARE USED
4. THE ENGINEERS ARE TO BE NOTIFIED OF ANY DISCREPANCIES BETWEEN THIS DRAWING AND OTHERS INCLUDING THOSE ISSUED BY CONSULTANTS AND NOMINATED SUB CONTRACTORS BEFORE COMMENCING WORK.
5. ALL SERVICES: ELECTRICAL, MECHANICAL AND HVAC WOULD BE ASSESSED AND ADAPTED
6. ALUMINUM FRAMES WOULD BE STURDY (FIXED TO THE GROUND)

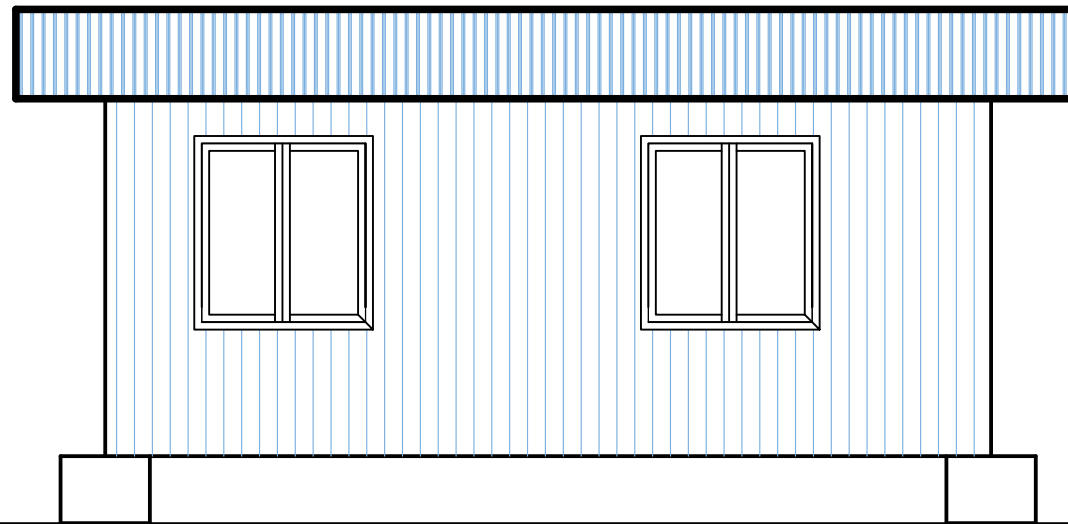


LEFT SIDE ELEVATION

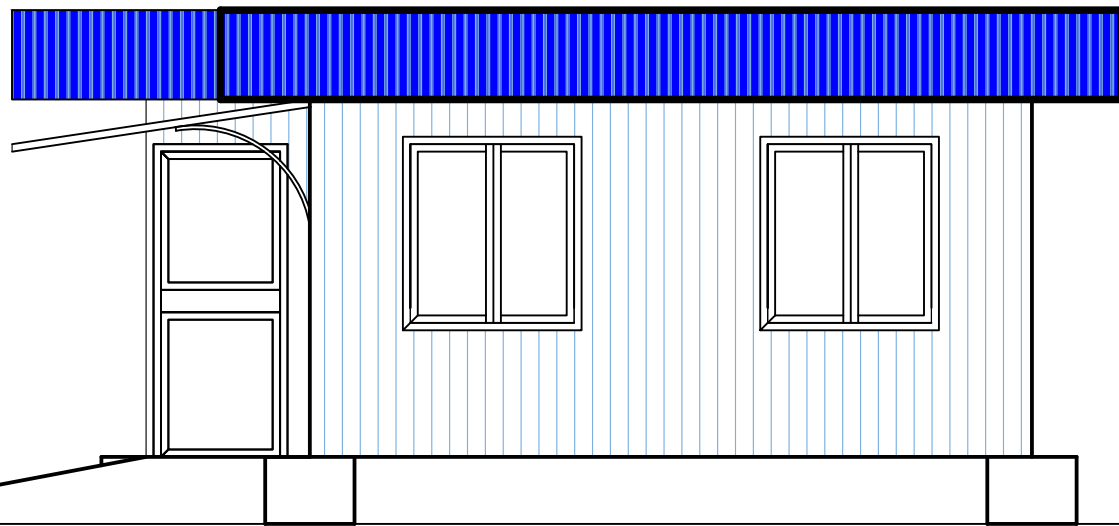

RIGHT SIDE ELEVATION

Proposed Portal Cabin Isolation Room

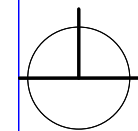

Scale: : NTS

Date: 26 October 2020

Prepared by:



Okokon Efanga eokokon@iom.int

Immigration and Border Management (IBM)


International Organization for Migration (IOM)



DRWG. No
**03/
P**


NOTES

1. NO DIMENSIONS TO BE SCALED
2. DIMENSIONS TO BE CHECKED ON SITE
3. SELF CLOSING DOORS ARE USED
4. THE ENGINEERS ARE TO BE NOTIFIED OF ANY DISCREPANCIES BETWEEN THIS DRAWING AND OTHERS INCLUDING THOSE ISSUED BY CONSULTANTS AND NOMINATED SUB CONTRACTORS BEFORE COMMENCING WORK.
5. ALL SERVICES: ELECTRICAL, MECHANICAL AND HVAC WOULD BE ASSESSED AND ADAPTED
6. ALUMINUM FRAMES WOULD BE STURDY (FIXED TO THE GROUND)

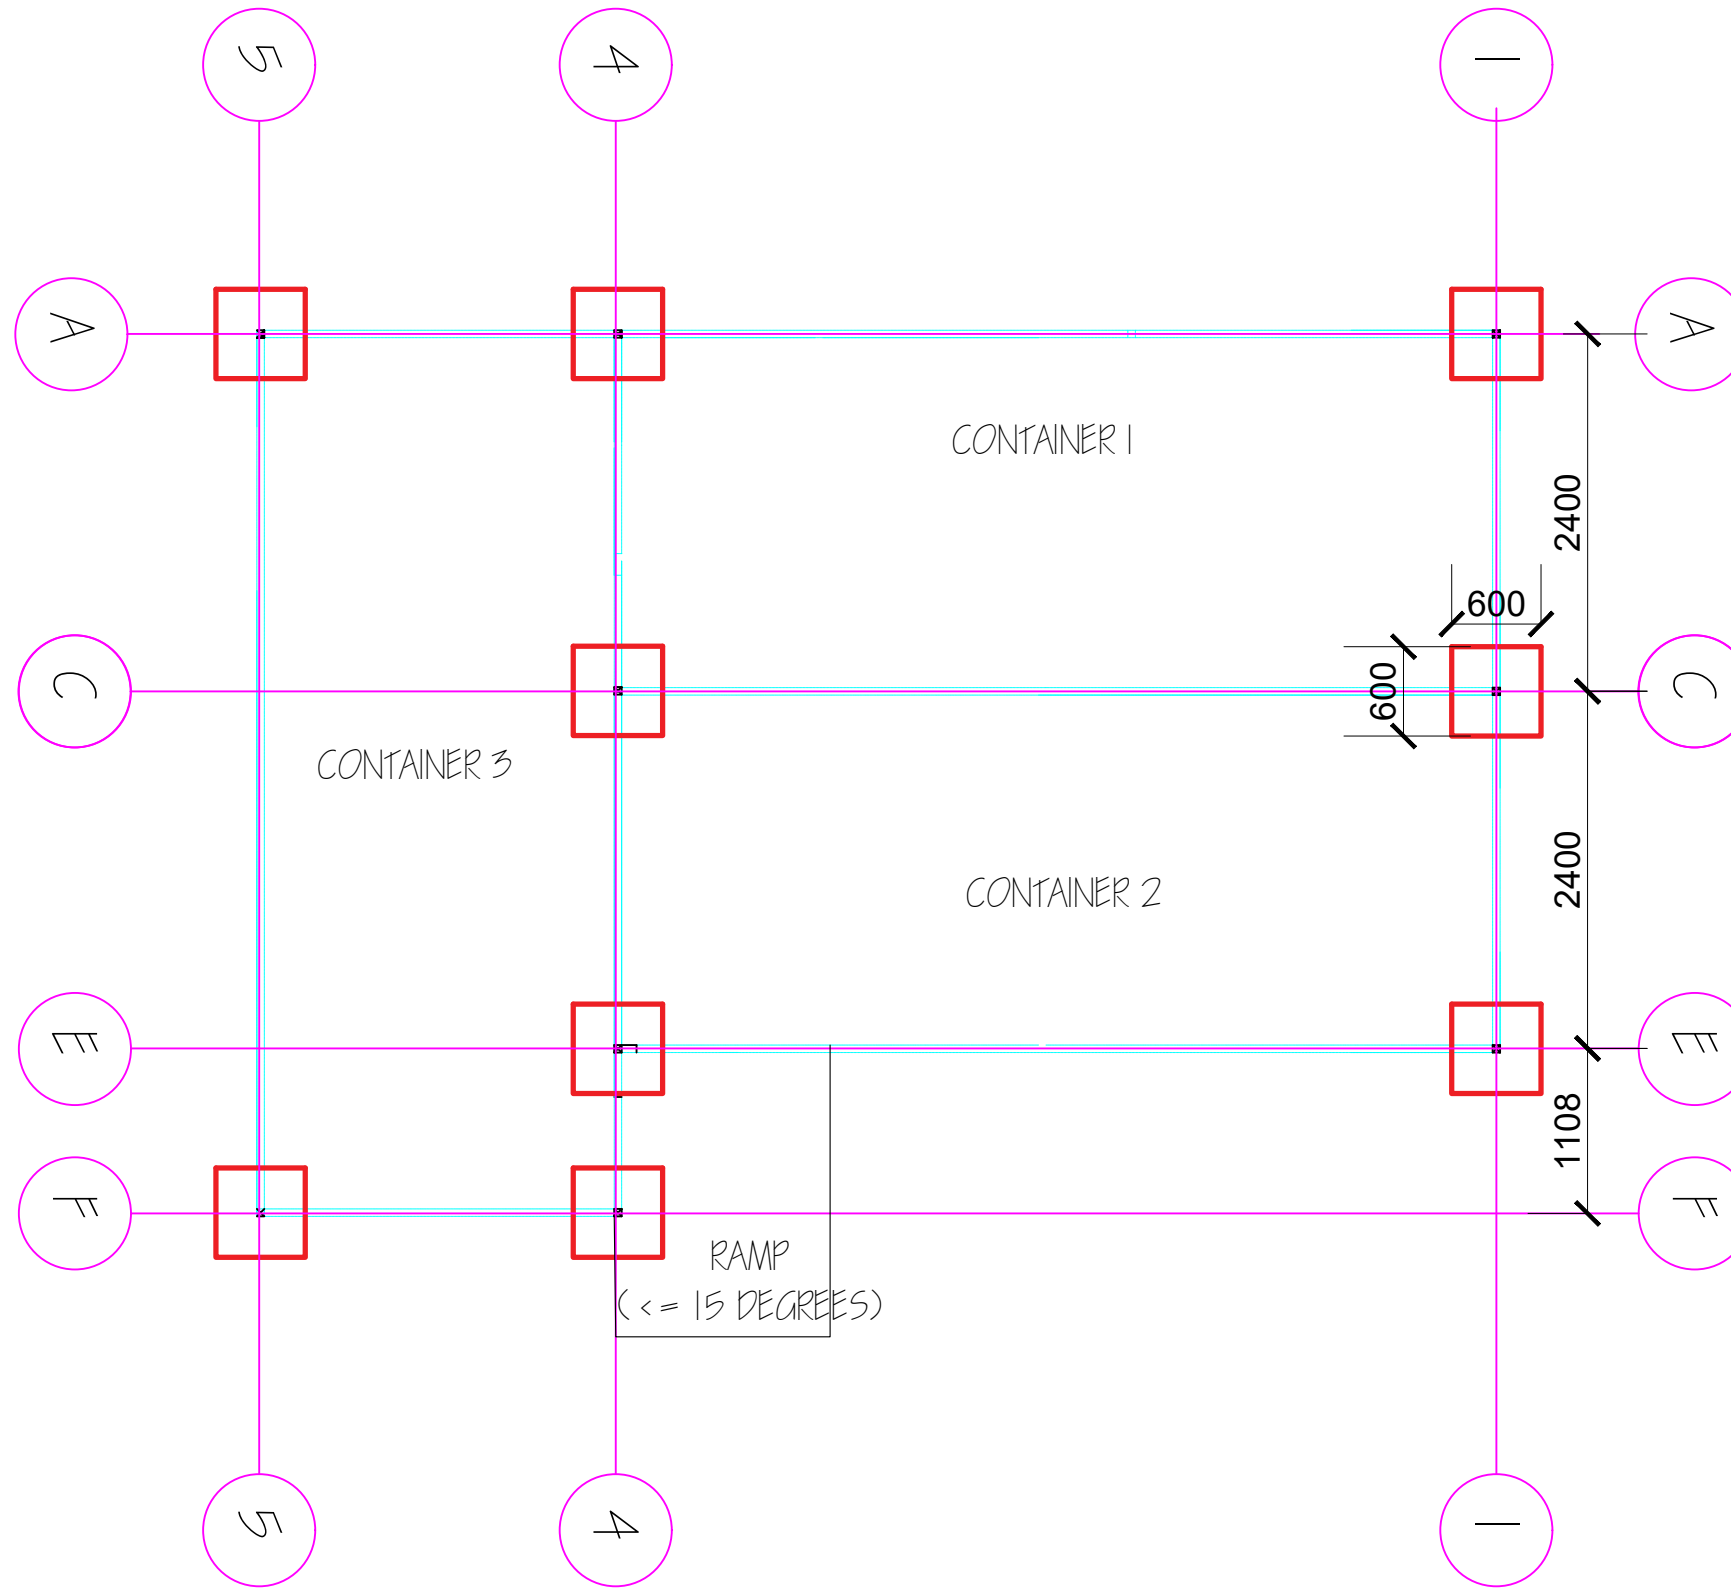

FOUNDATION LAYOUT

Proposed Portal Cabin Isolation Room

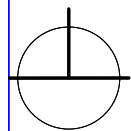

Scale: : NTS

Date: 26 October 2020

Prepared by:



Okokon Efanga eokokon@iom.int

Immigration and Border Management (IBM)


International Organization for Migration (IOM)



DRWG. No
04
/P


NOTES

1. NO DIMENSIONS TO BE SCALED
2. DIMENSIONS TO BE CHECKED ON SITE
3. SELF CLOSING DOORS ARE USED
4. THE ENGINEERS ARE TO BE NOTIFIED OF ANY DISCREPANCIES BETWEEN THIS DRAWING AND OTHERS INCLUDING THOSE ISSUED BY CONSULTANTS AND NOMINATED SUB CONTRACTORS BEFORE COMMENCING WORK.
5. ALL SERVICES: ELECTRICAL, MECHANICAL AND HVAC WOULD BE ASSESSED AND ADAPTED
6. ALUMINUM FRAMES WOULD BE STURDY (FIXED TO THE GROUND)

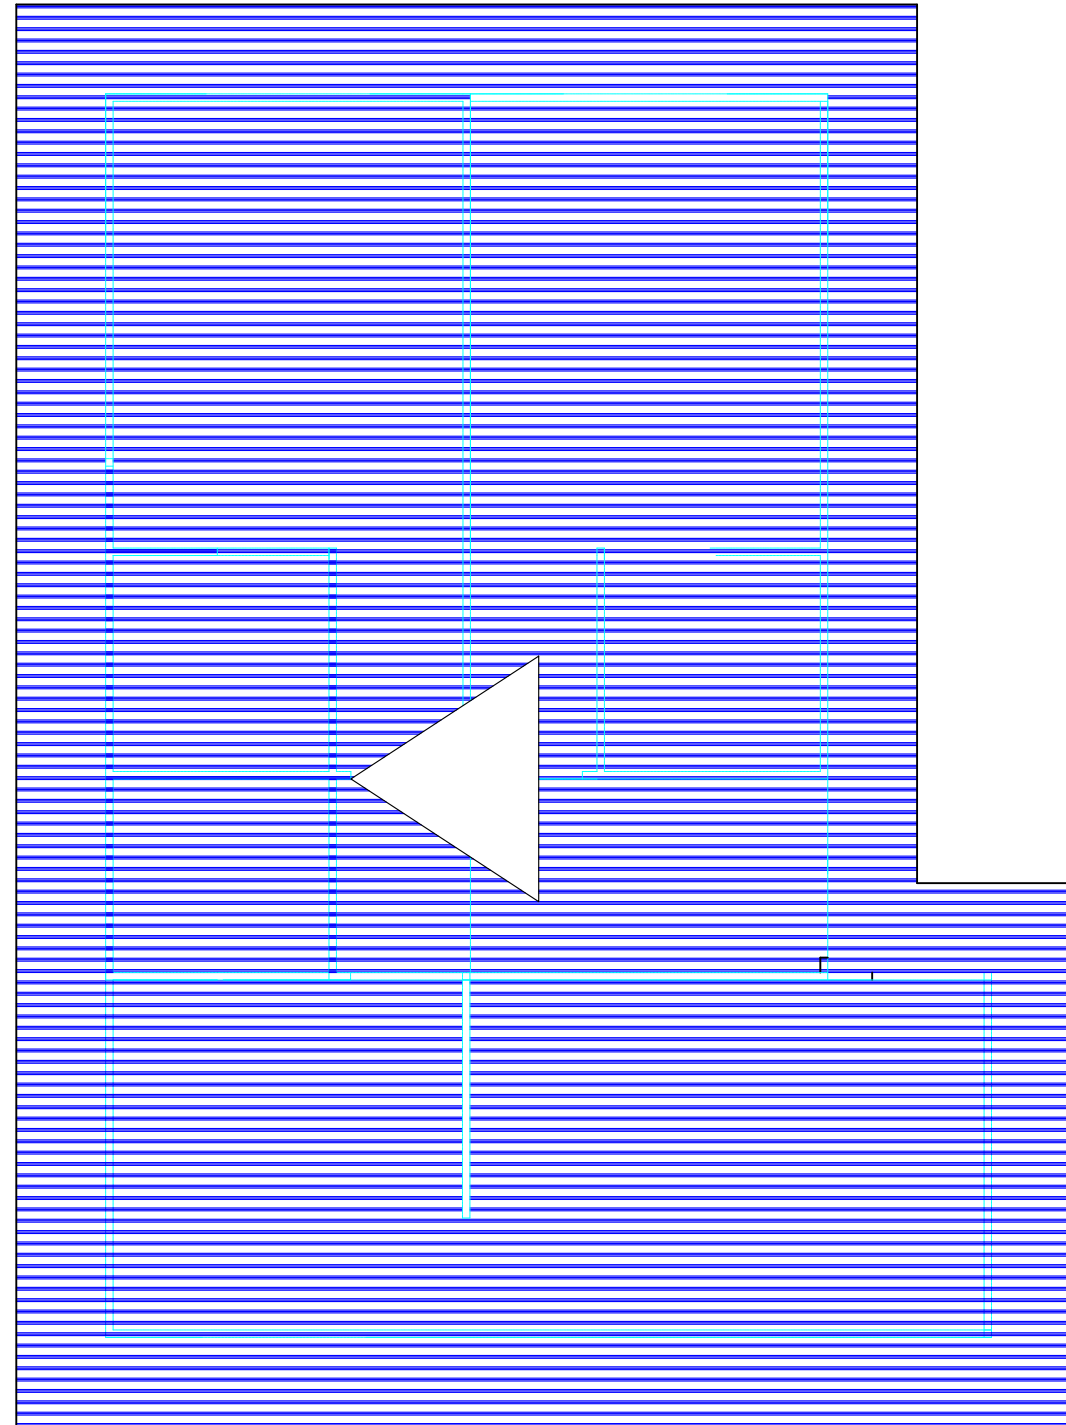

ROOF PLAN

Proposed Portal Cabin Isolation Room

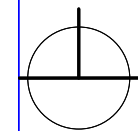

Scale: : NTS

Date: 26 October 2020

Prepared by:



Okokon Efanga eokokon@iom.int

Immigration and Border Management (IBM)


International Organization for Migration (IOM)



DRWG. No
05/
P

NOTES

1. NO DIMENSIONS TO BE SCALED 2. DIMENSIONS TO BE CHECKED ON SITE 3. SELF CLOSING DOORS ARE USED
4. THE ENGINEERS ARE TO BE NOTIFIED OF ANY DISCREPANCIES BETWEEN THIS DRAWING AND OTHERS INCLUDING THOSE ISSUED BY CONSULTANTS AND NOMINATED SUB CONTRACTORS BEFORE COMMENCING WORK.
5. ALL SERVICES: ELECTRICAL, MECHANICAL AND HVAC WOULD BE ASSESSED AND ADAPTED
6. ALUMINUM FRAMES WOULD BE STURDY (FIXED TO THE GROUND)

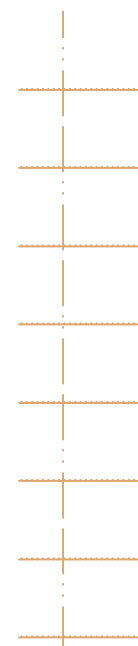

0.55mm gauge long aluminum roofing sheet

50mm x 75mm well seasoned hardwood timber purlins @ 600mm c/c

50mm x 150mm well seasoned hardwood timber rafters @ 1200mm c/c


50mm x 100mm well seasoned hardwood timber struts @ 1200mm c/c

50mm x 100mm well seasoned hardwood timber tie beam @ 1200mm c/c

50mm x 50mm well seasoned hardwood timber noggins @ 600mm c/c


600mm x 600mm gypsum ceiling board nailed to 10mm x 50mm timber battens @ 600mm c/c

50mm x 50 x 4mm equal angle welded steel @600mm c/c on 1800mm eaves

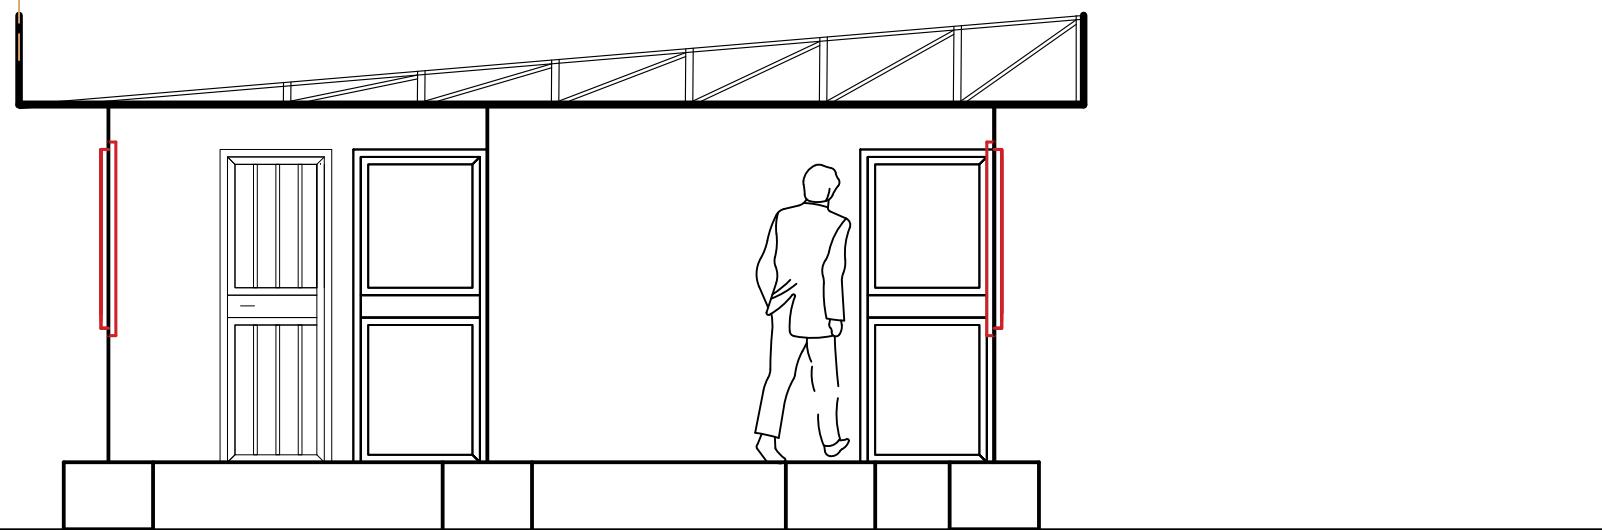

SECTION X-X

Proposed Portal Cabin Isolation Room

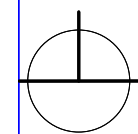

Scale: : NTS

Date: 26 October 2020

Prepared by:



Okokon Efanga eokokon@iom.int

Immigration and Border Management (IBM)

International Organization for Migration (IOM)



DRWG. No
**06/
P**

NOTES

1. NO DIMENSIONS TO BE SCALED
2. DIMENSIONS TO BE CHECKED ON SITE
3. SELF CLOSING DOORS ARE USED
4. THE ENGINEERS ARE TO BE NOTIFIED OF ANY DISCREPANCIES BETWEEN THIS DRAWING AND OTHERS INCLUDING THOSE ISSUED BY CONSULTANTS AND NOMINATED SUB CONTRACTORS BEFORE COMMENCING WORK.
5. ALL SERVICES: ELECTRICAL, MECHANICAL AND HVAC WOULD BE ASSESSED AND ADAPTED
6. ALUMINUM FRAMES WOULD BE STURDY (FIXED TO THE GROUND)