
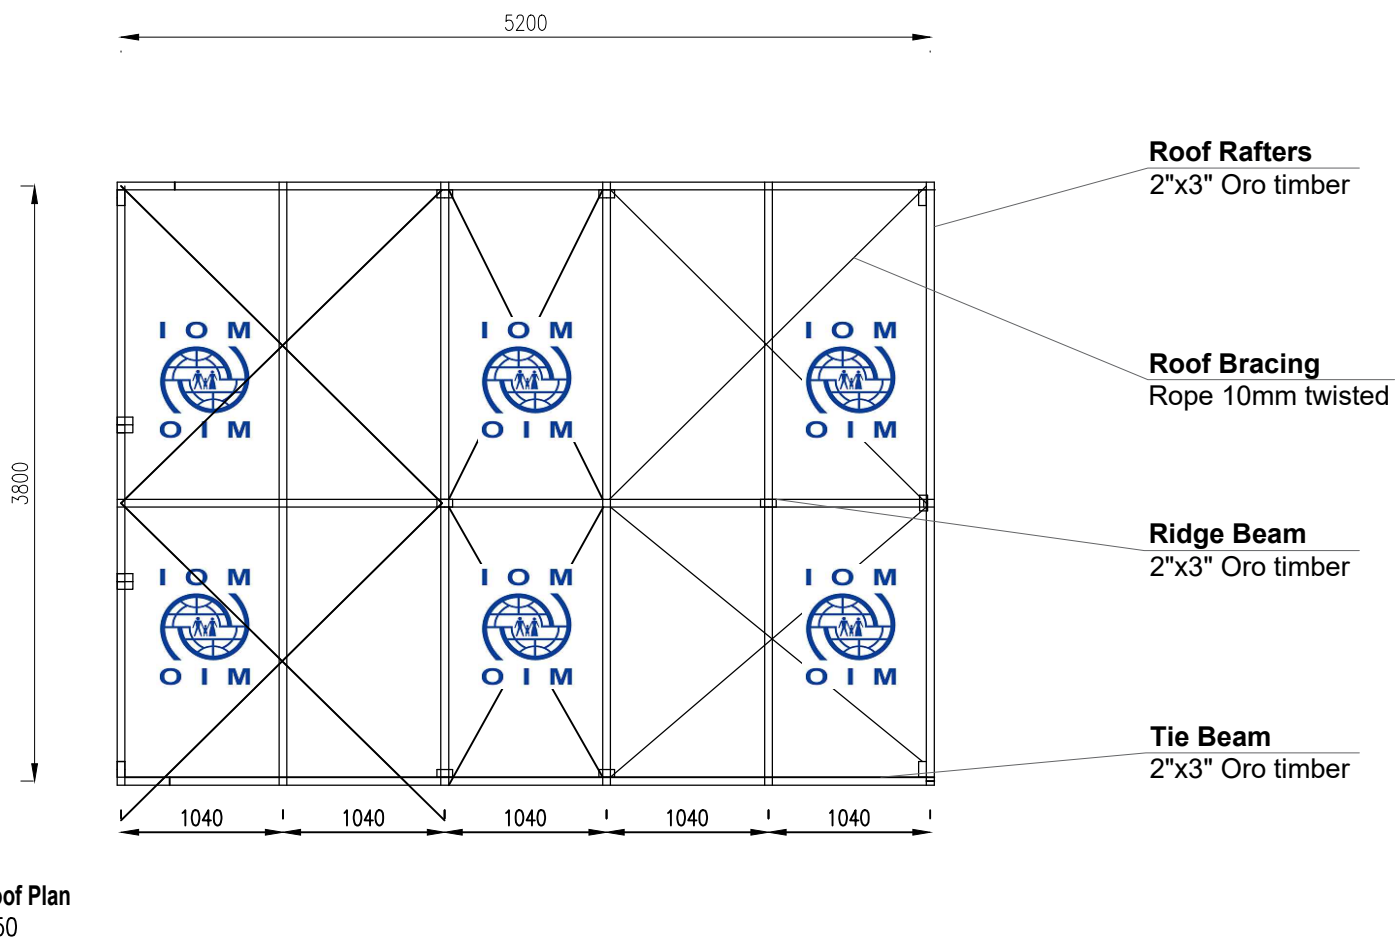


# EMERGENCY SHELTER (BAMA-TYPE) 5.2X3.8M

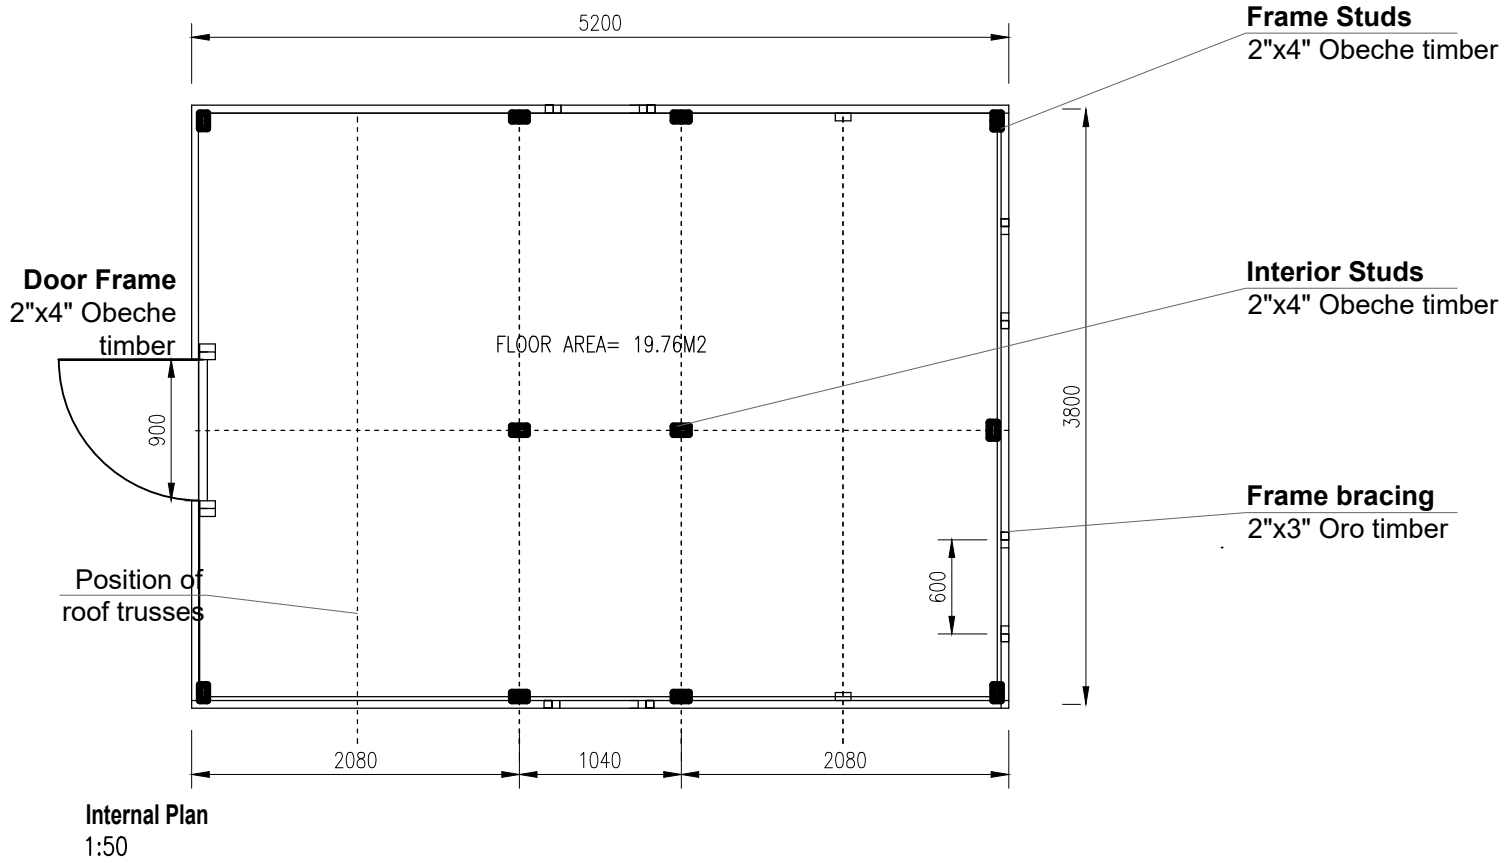



**Design by:** IOM Shelter Team  
**Contact:** Wilson PHILIP / phwilson@iom.int  
**Location:** Maiduguri, Borno State, Nigeria

**Title:** Revision of Bama-type Shelter


**Date:** June 2018

**Scale:** 1:50

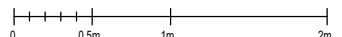

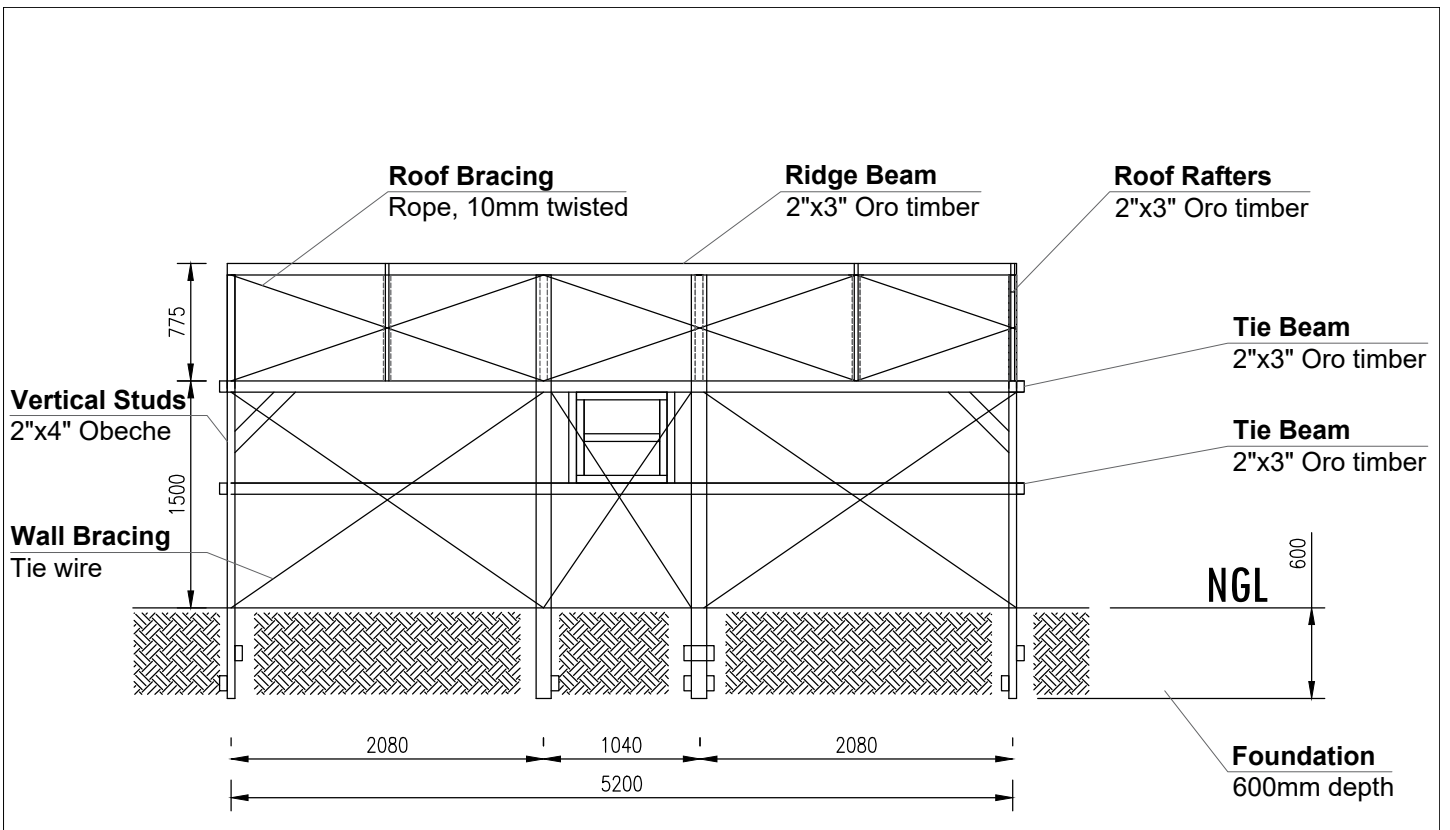

**Longitudinal Section**  
1:50

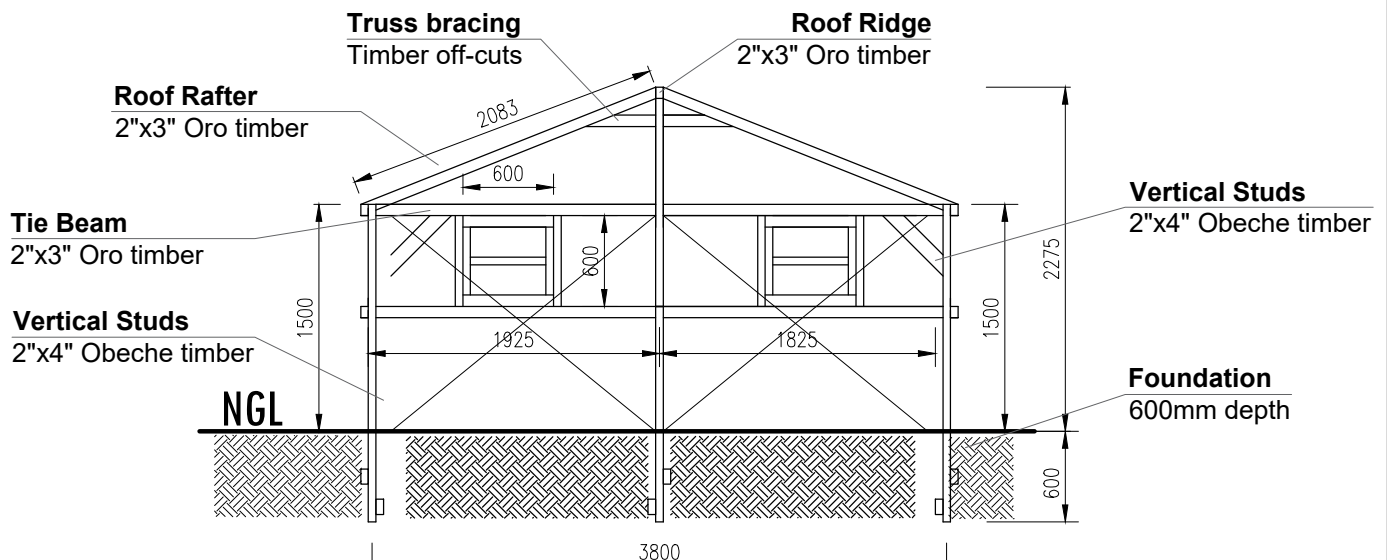

**Transverse Section**  
1:50







**Design by:** IOM Shelter Team  
**Contact:** Wilson PHILIP / phwilson@iom.int  
**Location:** Maiduguri, Borno State, Nigeria

**Title:** Revision of Bama-type Shelter

**Date:** June 2018

**Scale:** 1:50

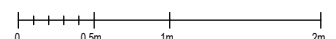

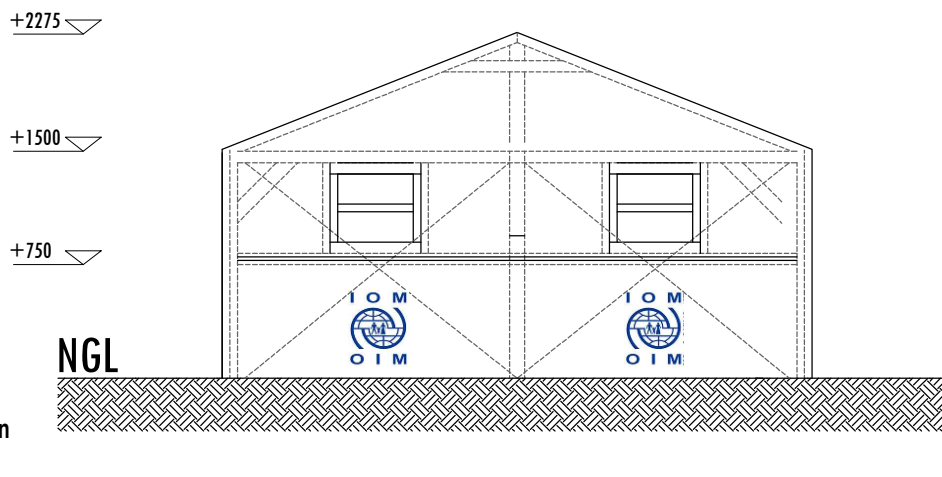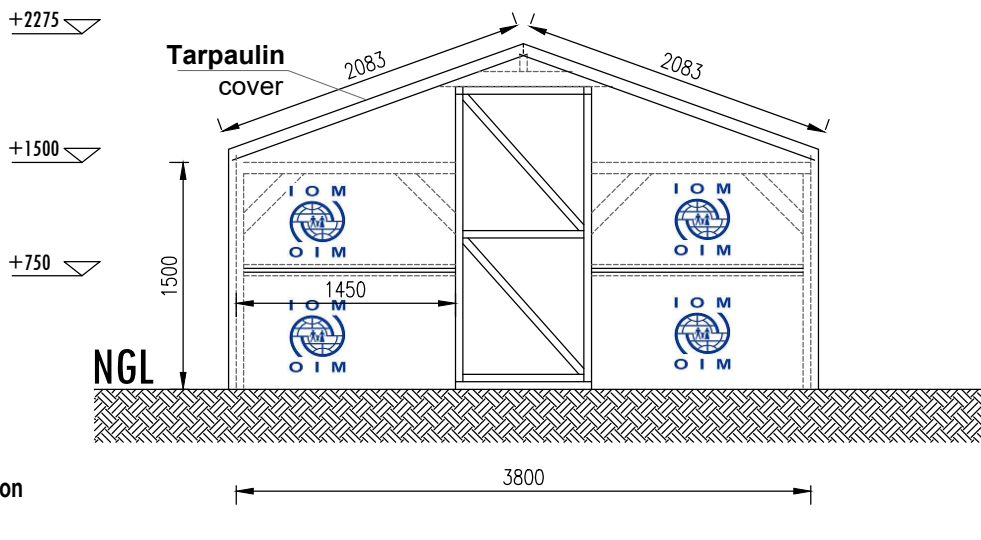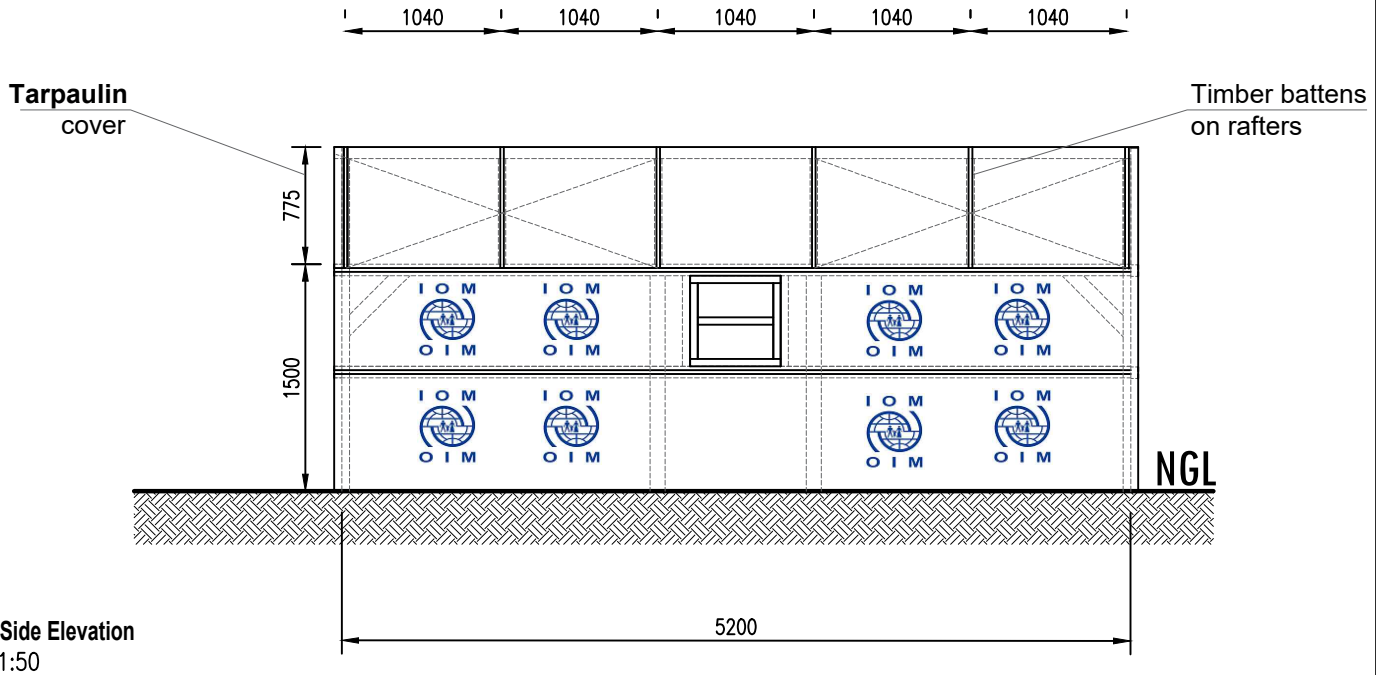

*Note: Position of IOM logo is for illustrative purposes only.*



**Design by:** IOM Shelter Team  
**Contact:** Wilson PHILIP / phwilson@iom.int  
**Location:** Maiduguri, Borno State, Nigeria

**Title:** Revision of Bama-type Shelter  
**Date:** June 2018  
**Scale:** 1:50

