


REVISED GROUND FLOOR

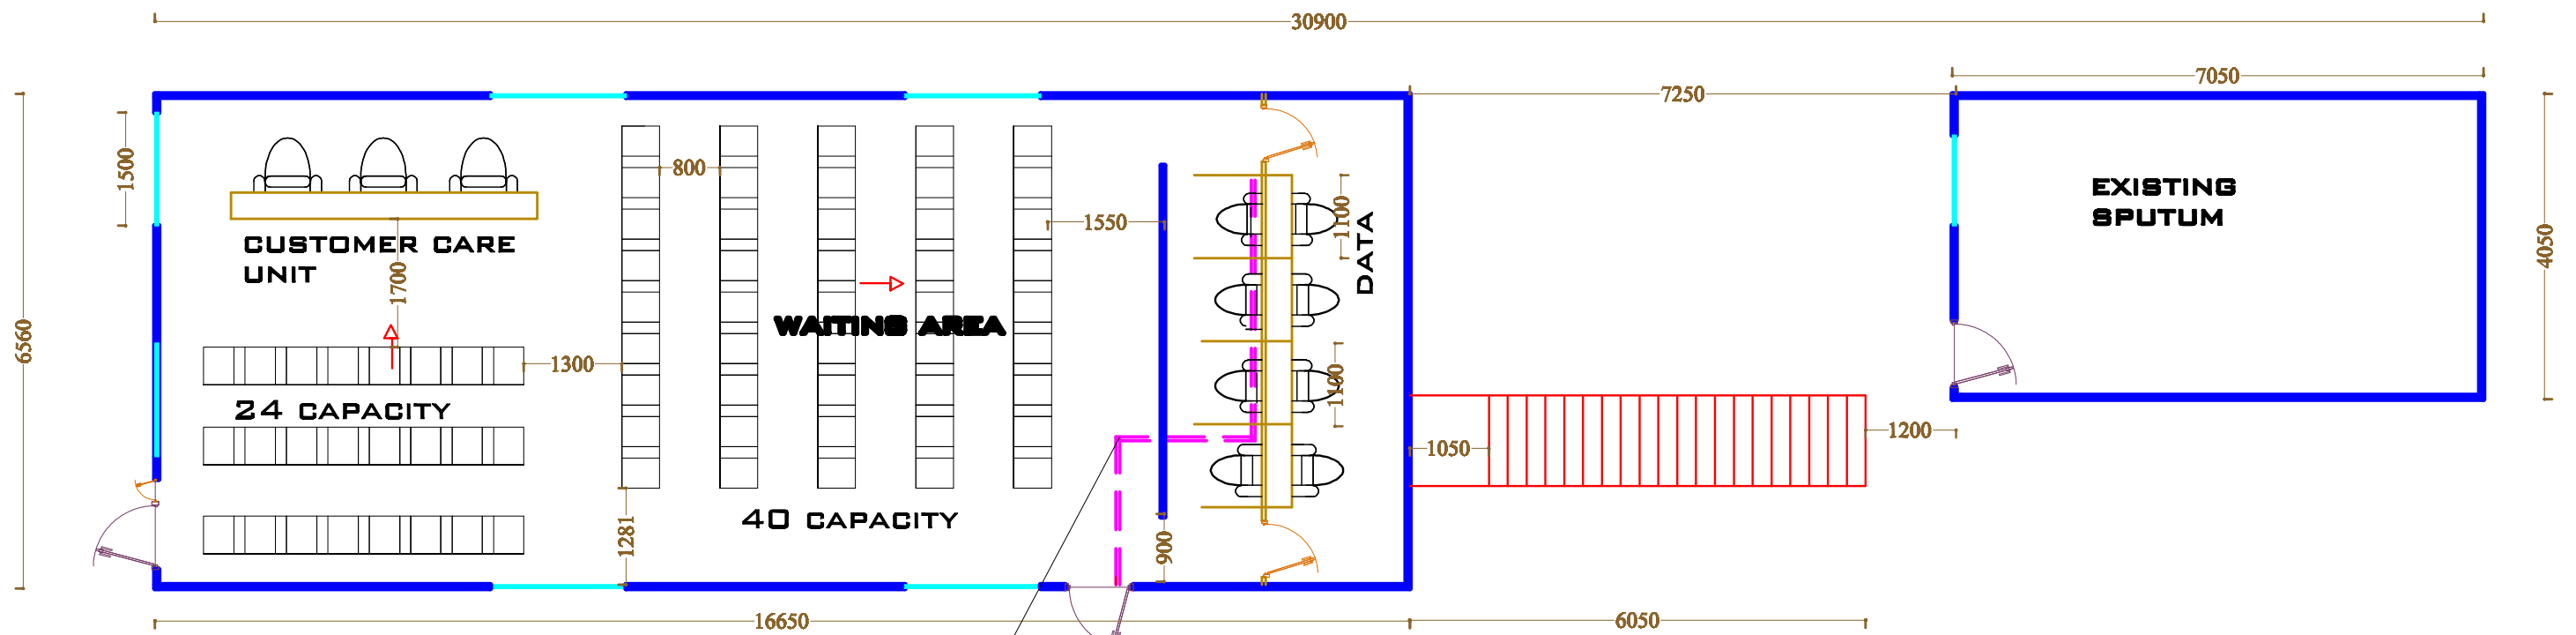

PINK LINE REPRESENTS
OLD BUILDING LINE
TO BE DEMOLISHED

PROPOSED DATA OFFICES, ADMIN BUILDING OVER EXISTING SPUTUM AND CONFERENCE