


# REMODELLED EXISTING DATA OFFICE / CUSTOMER CARE UNIT

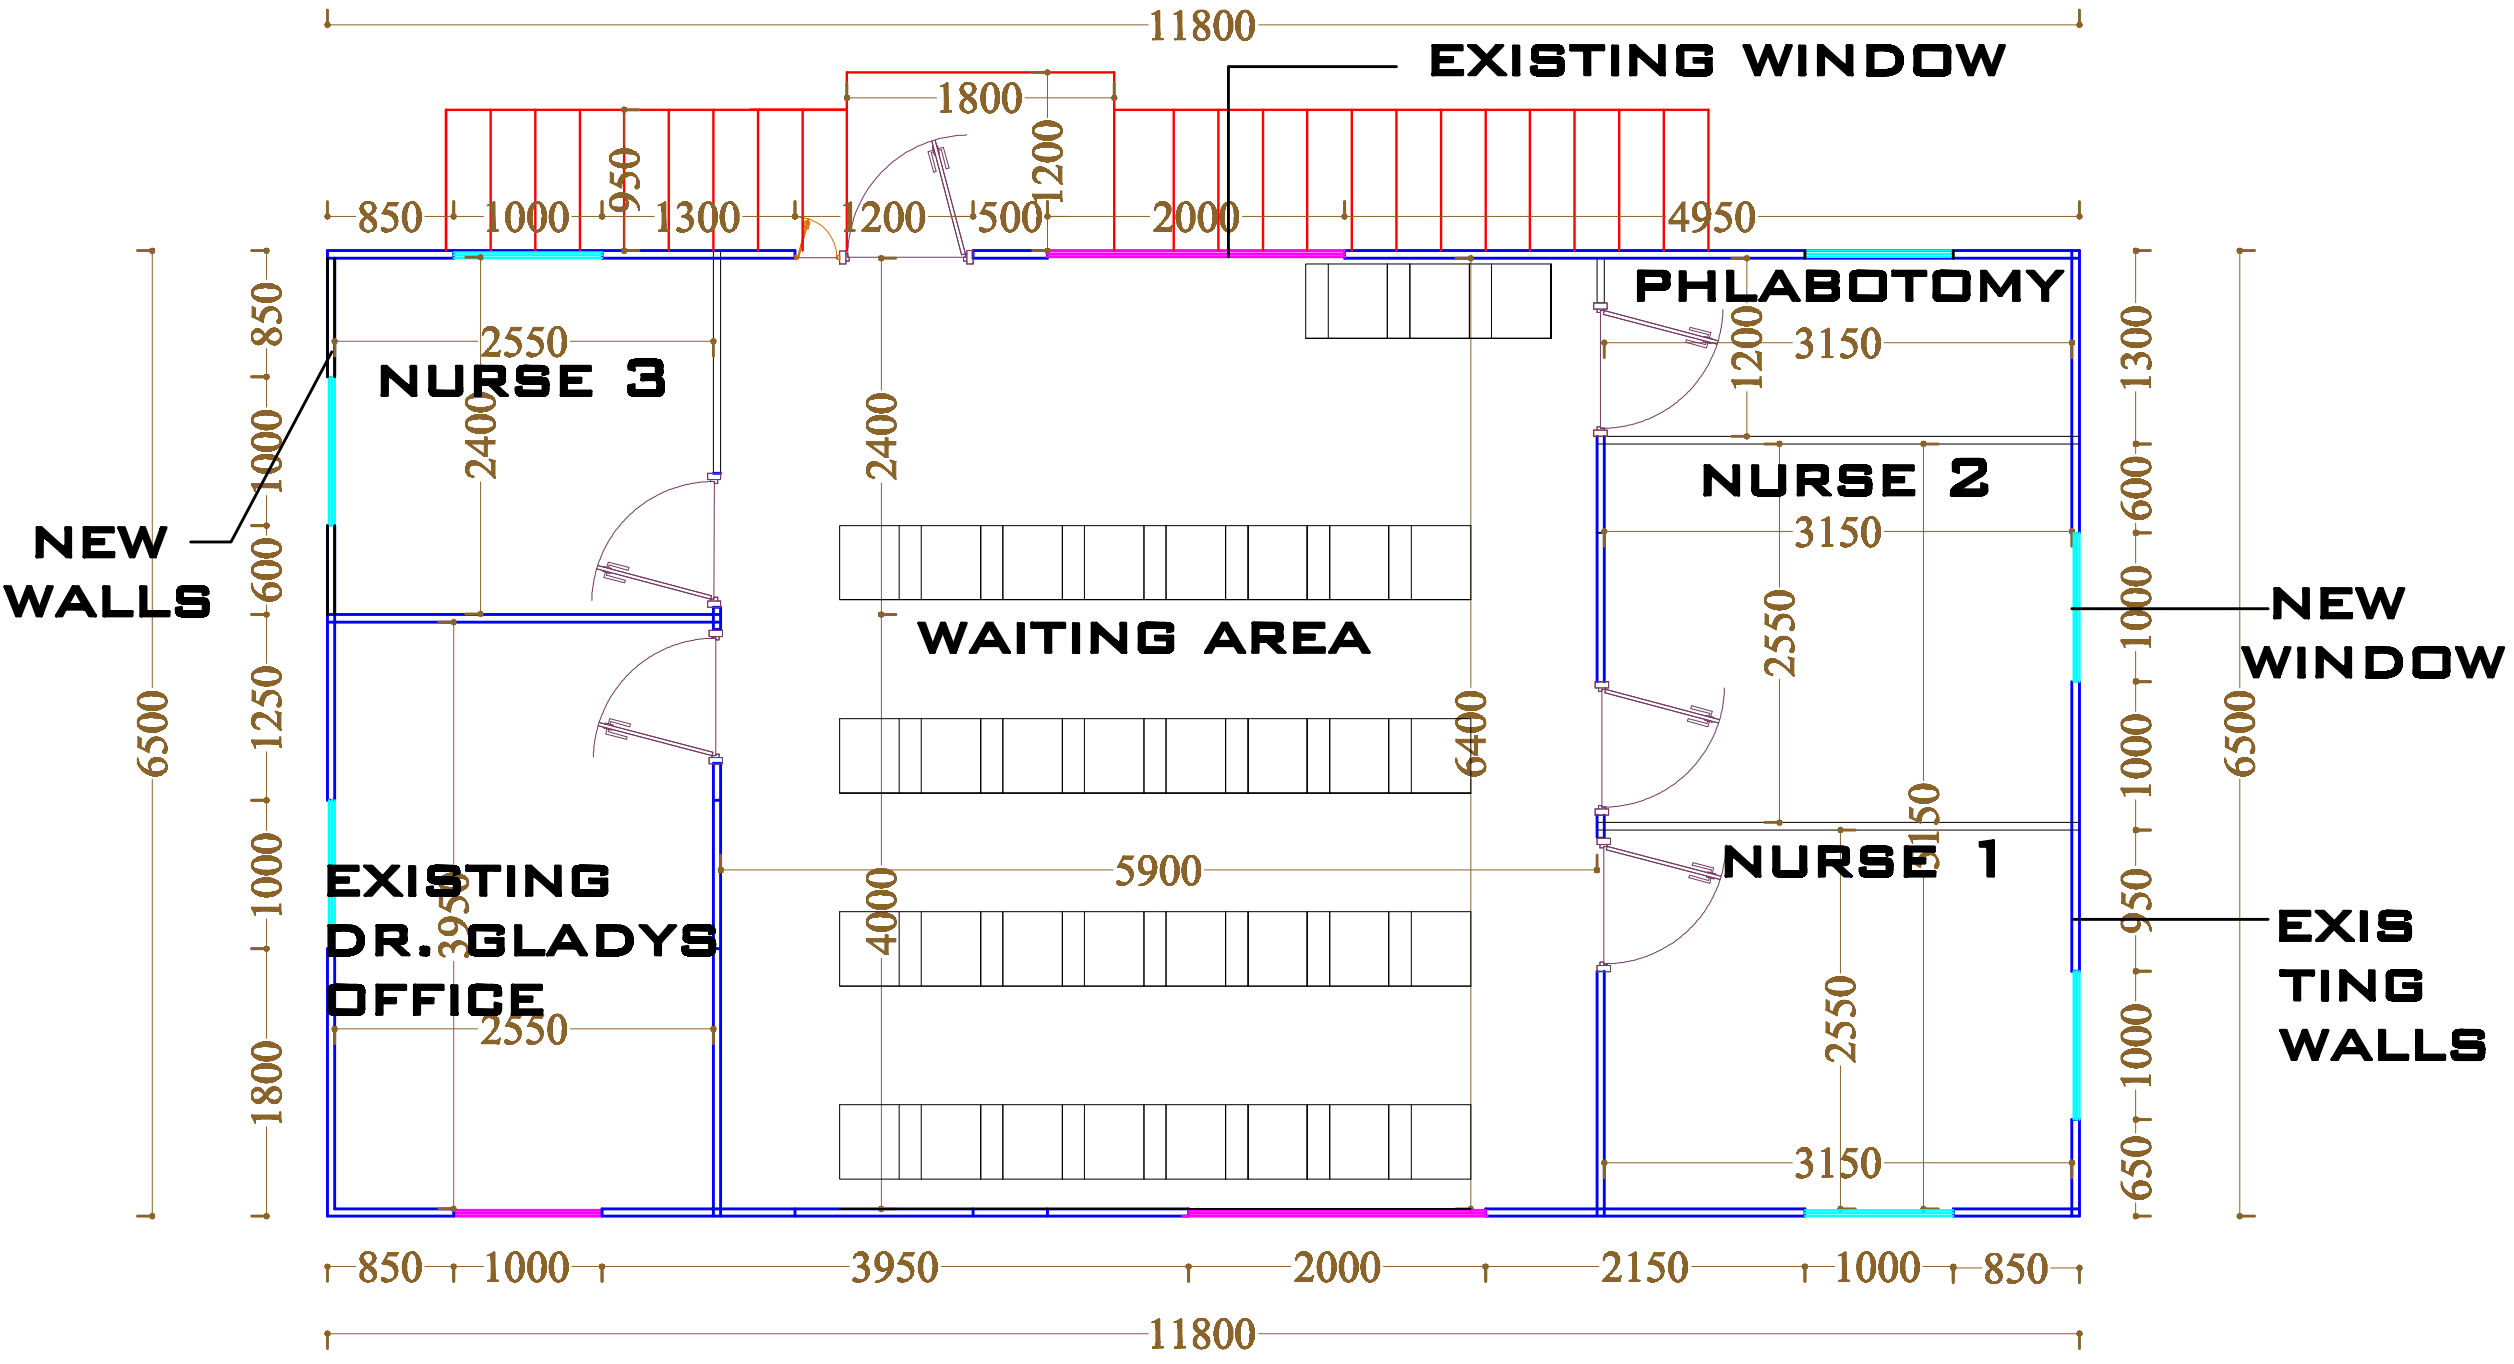

## UPPER FLOOR