


GENERAL NOTES

- 1. Before embarking on any part of this project, first study carefully and understand these drawings and other documents relating to this project.
- 2. Do not scale drawings. Refer any discrepancies to the Architects, relating to this project.

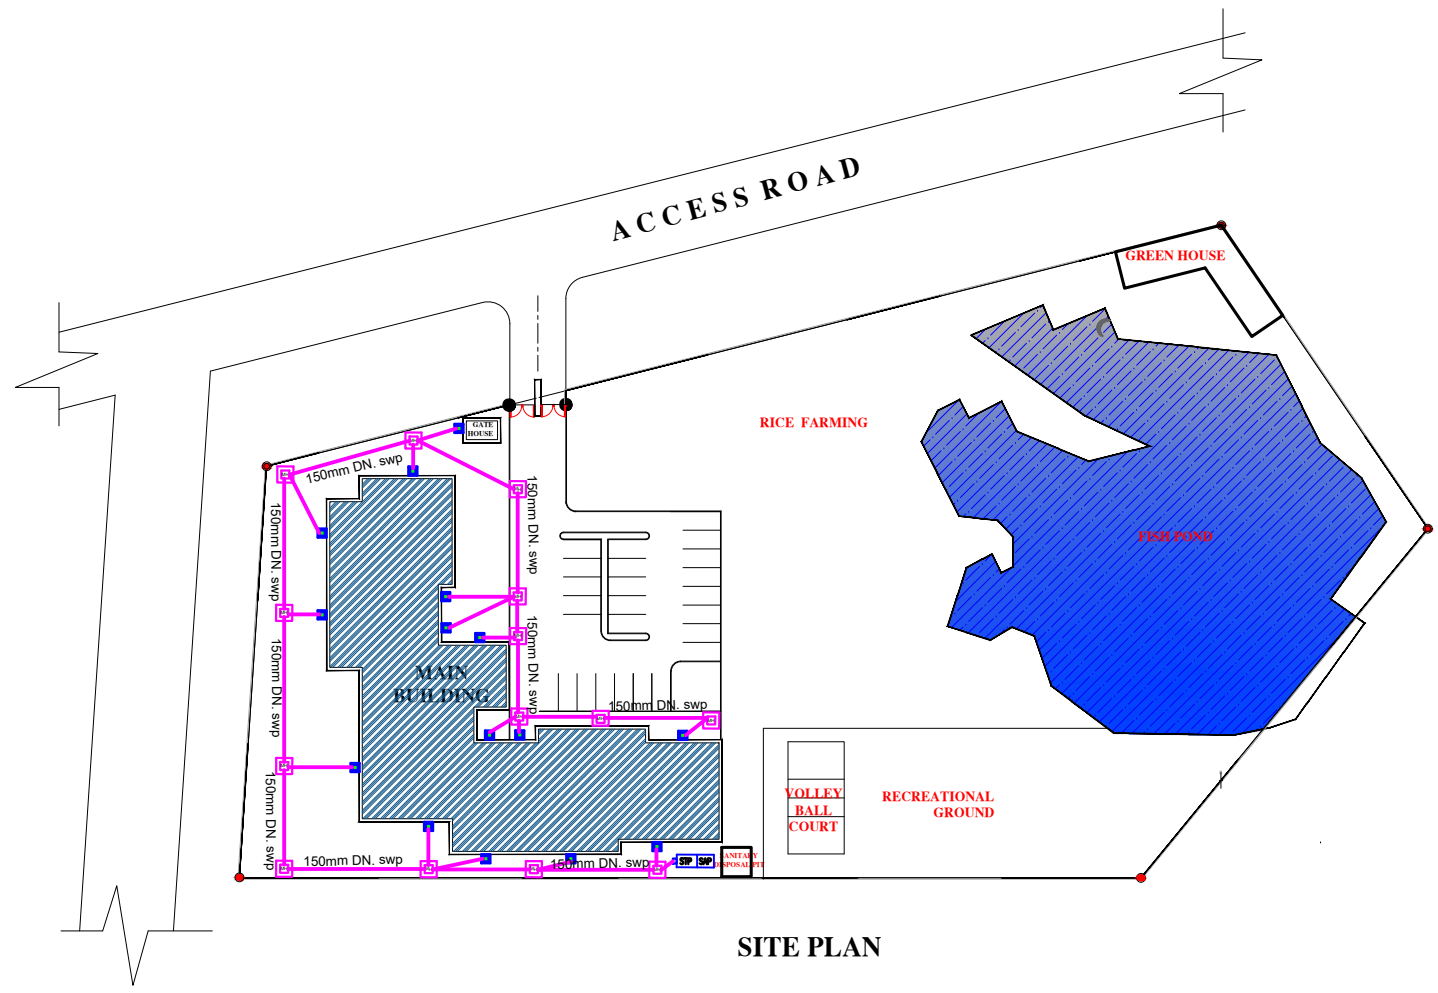

SITE PLAN