


REVISED UPPER FLOOR

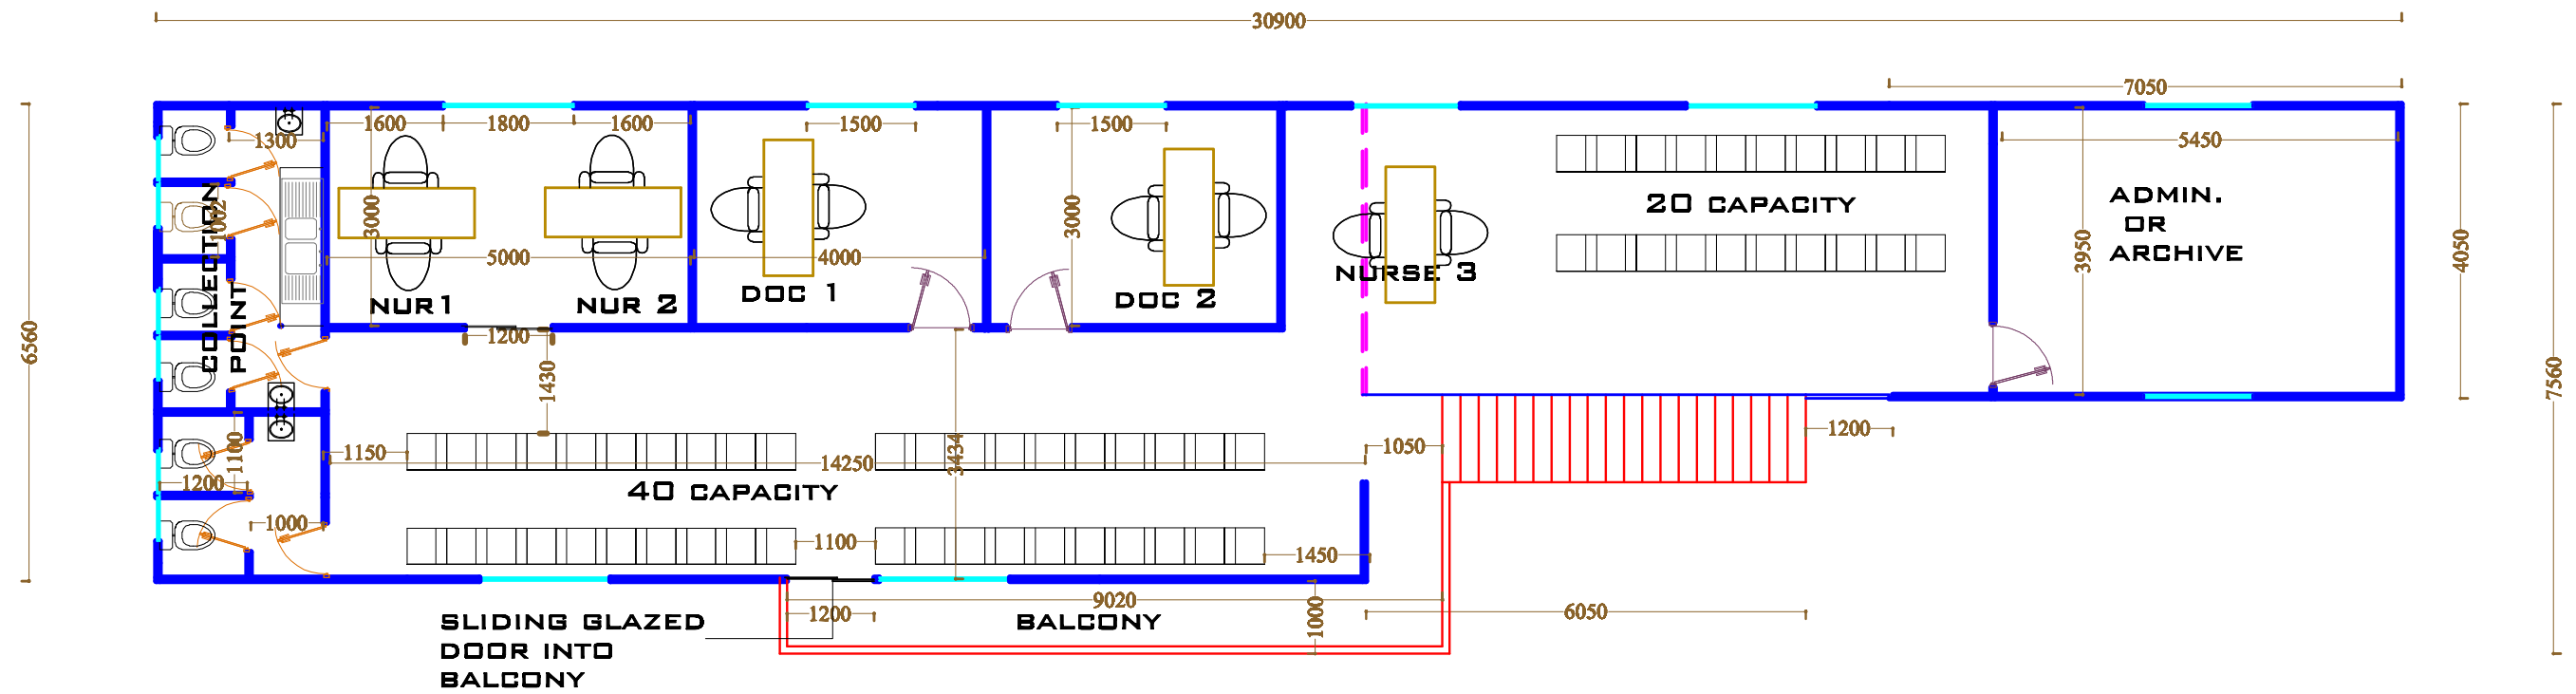

**PROPOSED DATA OFFICES, ADMIN BUILDING
OVER EXISTING SPUTUM AND CONFERENCE**